
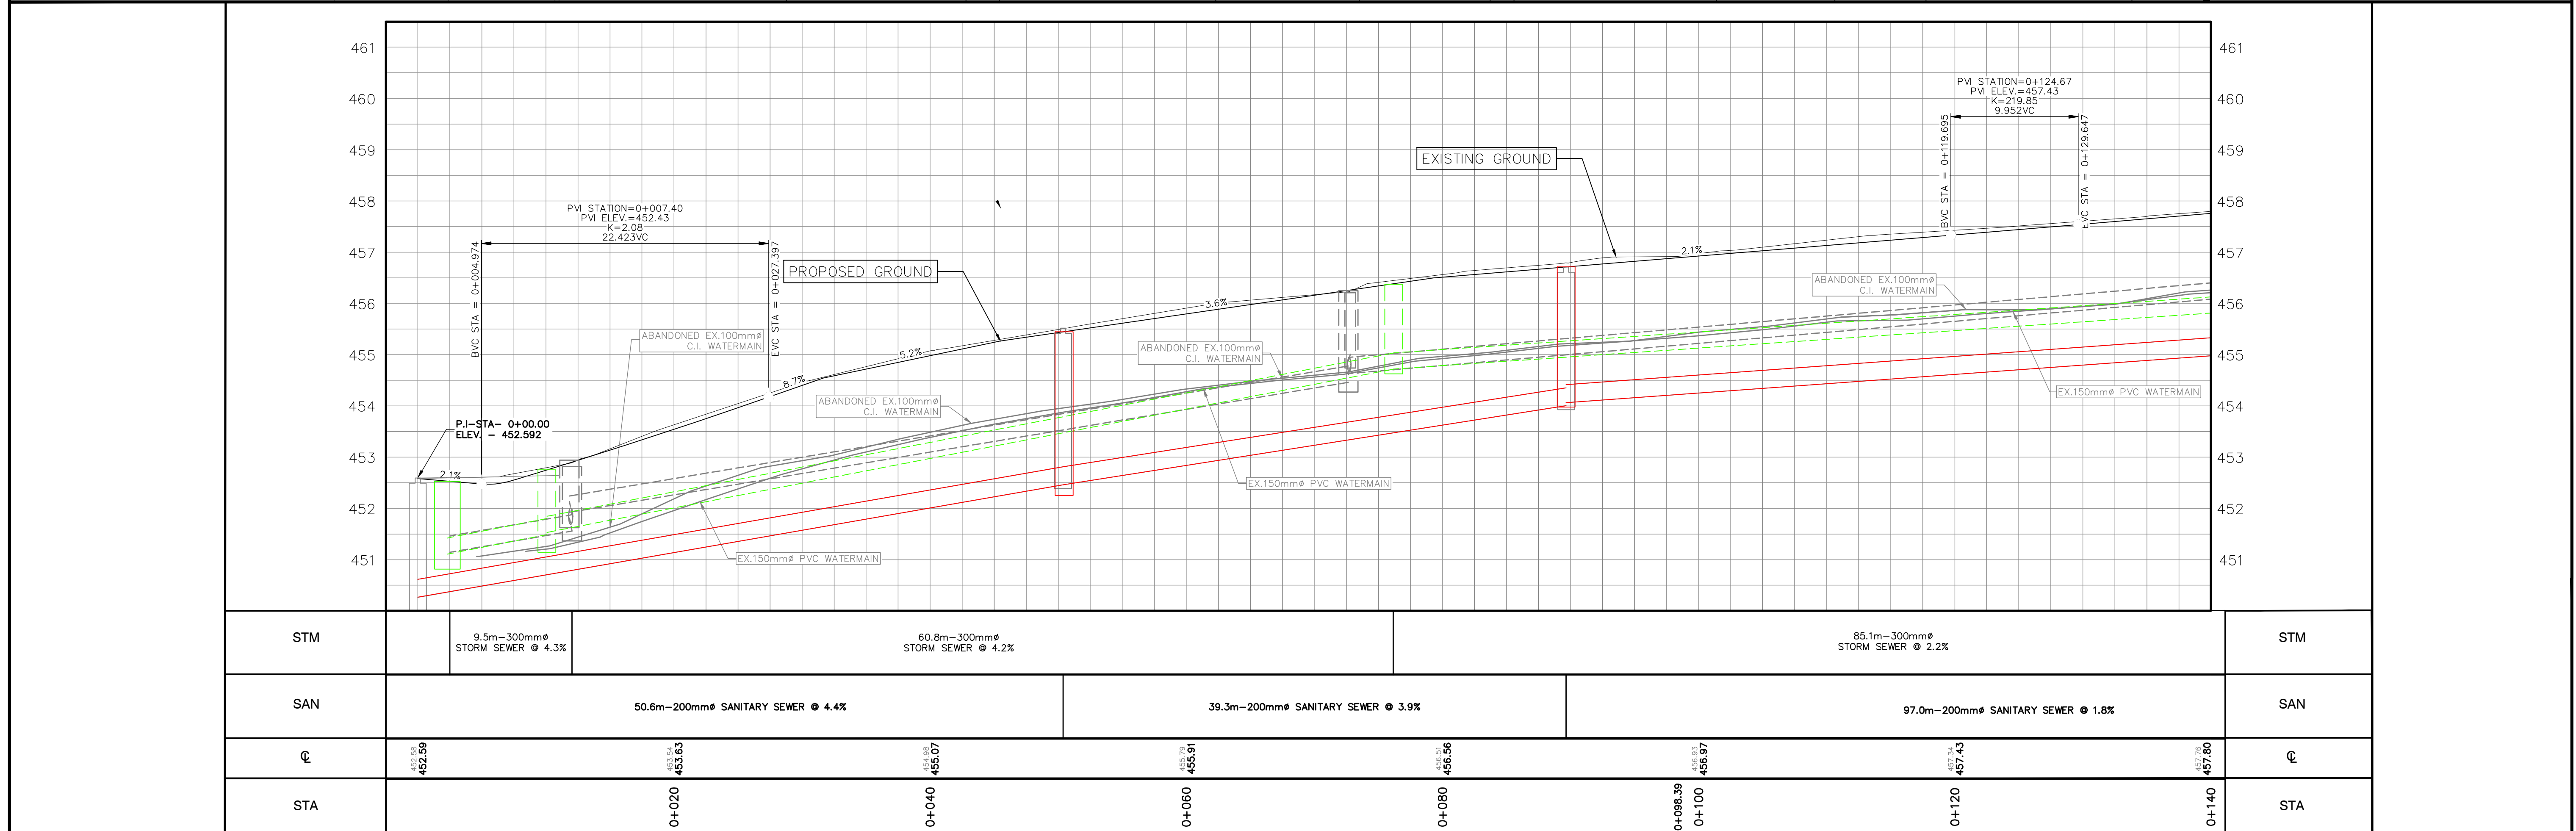


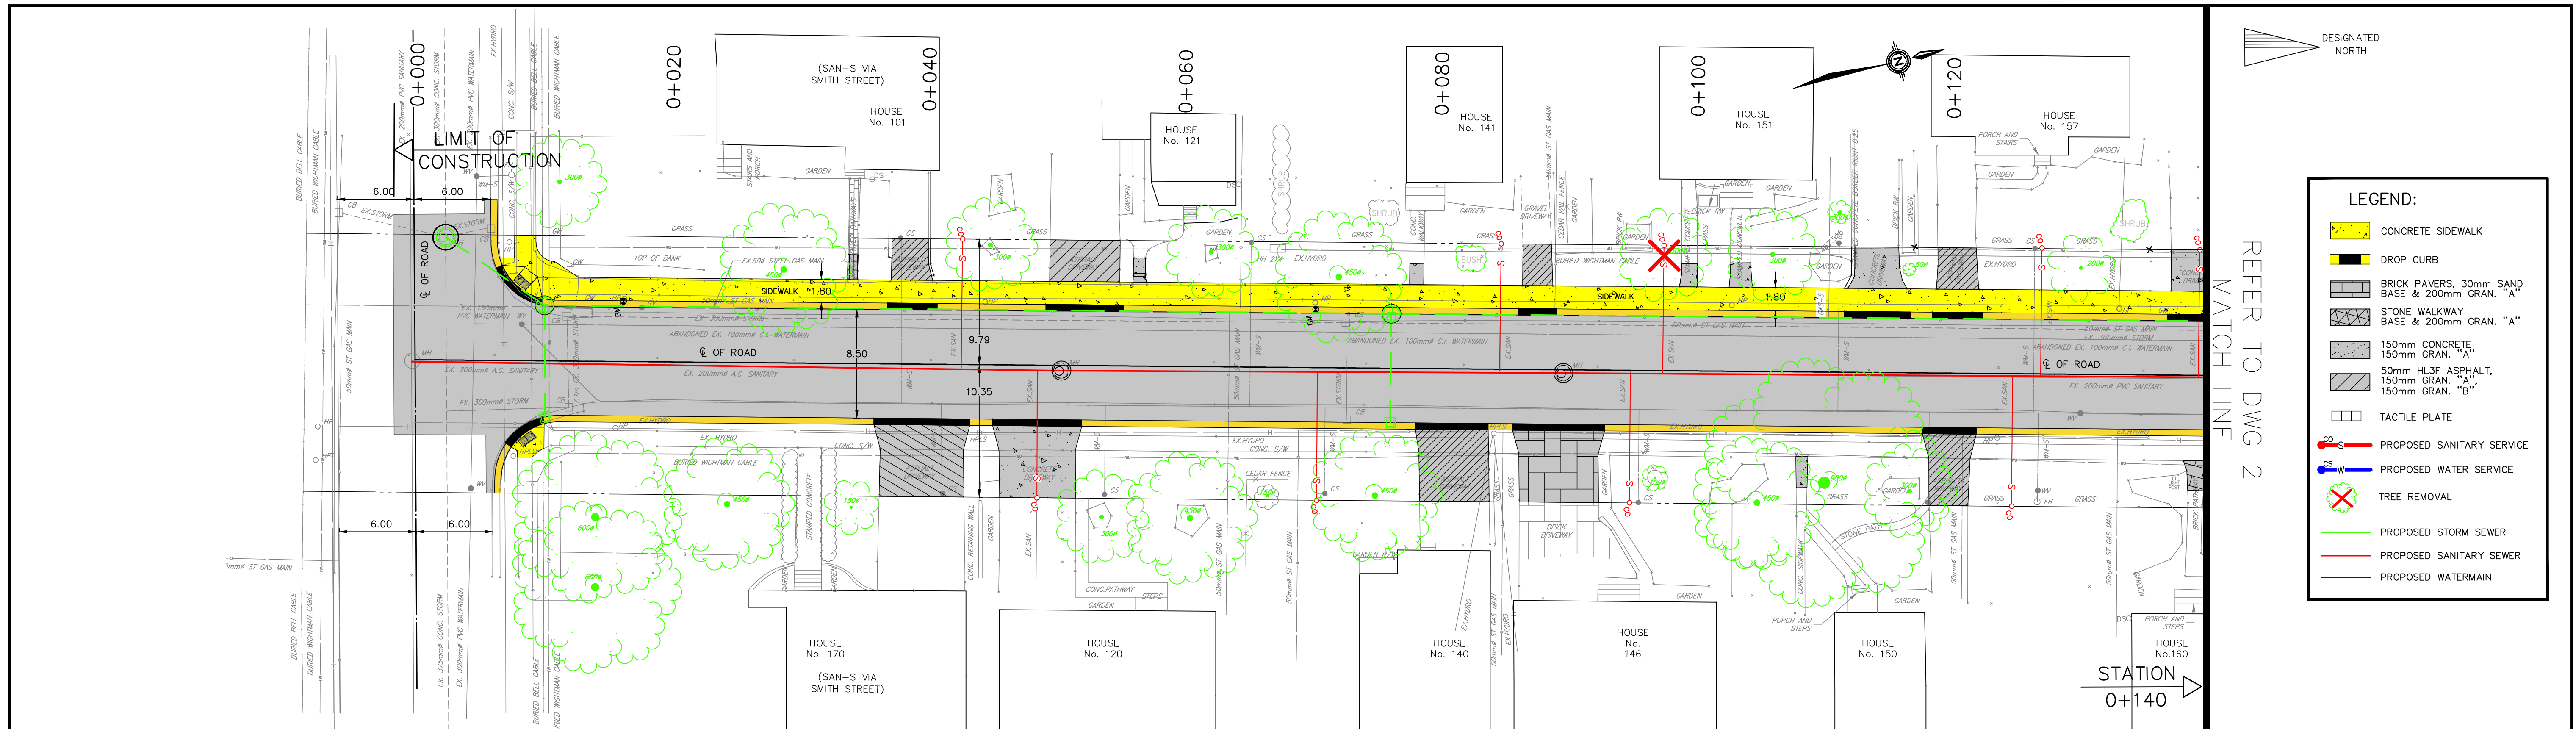

DISCLAIMERS:

1. ALL EXISTING ELEVATIONS & DIMENSIONS TO BE CONFIRMED ON SITE. THE LOCATION OF UTILITIES IS APPROXIMATE ONLY AND SHOULD BE DETERMINED BY CONSULTING THE MUNICIPAL AUTHORITIES AND UTILITY COMPANIES CONCERNED. THE CONTRACTOR SHALL PROVE THE LOCATION OF UTILITIES AND SHALL BE RESPONSIBLE FOR ADEQUATE PROTECTION AGAINST DAMAGE.

2. THE INFORMATION PRESENTED ON THESE DRAWINGS IS PROVIDED FOR PUBLIC INFORMATION TO SOLICIT FEEDBACK ON THE MAJOR DESIGN ELEMENTS OF THE PROJECT CONCEPT AND SHOULD NOT BE RELIED UPON FOR CONSTRUCTION. TRITON ENGINEERING SERVICES LIMITED HAS MADE EVERY ATTEMPT TO ENSURE THE ACCURACY AND RELIABILITY OF THE INFORMATION PRESENTED; HOWEVER, DOES NOT ACCEPT ANY RESPONSIBILITY FOR THE ACCURACY, COMPLETENESS, AND LEGALITY OF THE INFORMATION AND DISCLAIMS ANY LIABILITY IN CONNECTION WITH THE USE OF THIS INFORMATION.

PRELIMINARY

**RECONSTRUCTION OF
CLARKE STREET
(ARTHUR)**

TOWNSHIP OF WELLINGTON NORTH
7490 SIDEROAD 7 WEST
KENILWORTH, ONTARIO N0G 2E0

PLAN AND PROFILE
STA. 0+000 to STA. 0+140

CONTRACT No. 5986-XX
PROJECT No. M5986
DRAWN BY: A.S.C.
CHECKED BY: L.M.S.
APPROVED BY: P.F.Z.
DATE: OCTOBER 24, 2023

TRITON ENGINEERING SERVICES LIMITED
Consulting Engineers

SCALE:
H: 1:250 V: 1:50
H: 1:500 V: 1:100
(24.5/87) (11.1/17)
UNLESS OTHERWISE SHOWN

DRAWING NUMBER **01**

