


DESIGNATED NORTH


REFER TO DWG 6 MATCH LINE

**LEGEND:**


- CONCRETE SIDEWALK
- DROP CURB
- BRICK PAVERS, 30mm SAND BASE & 200mm GRAN. "A"
- STONE WALKWAY BASE & 200mm GRAN. "A"
- 150mm CONCRETE, 50mm GRAN. "A"
- 50mm H.3F ASPHALT, 150mm GRAN. "A"
- 150mm GRAN. "B"
- TACTILE PLATE
- PROPOSED SANITARY SERVICE
- PROPOSED WATER SERVICE
- TREE REMOVAL
- PROPOSED STORM SEWER
- PROPOSED SANITARY SEWER
- PROPOSED WATERMAIN

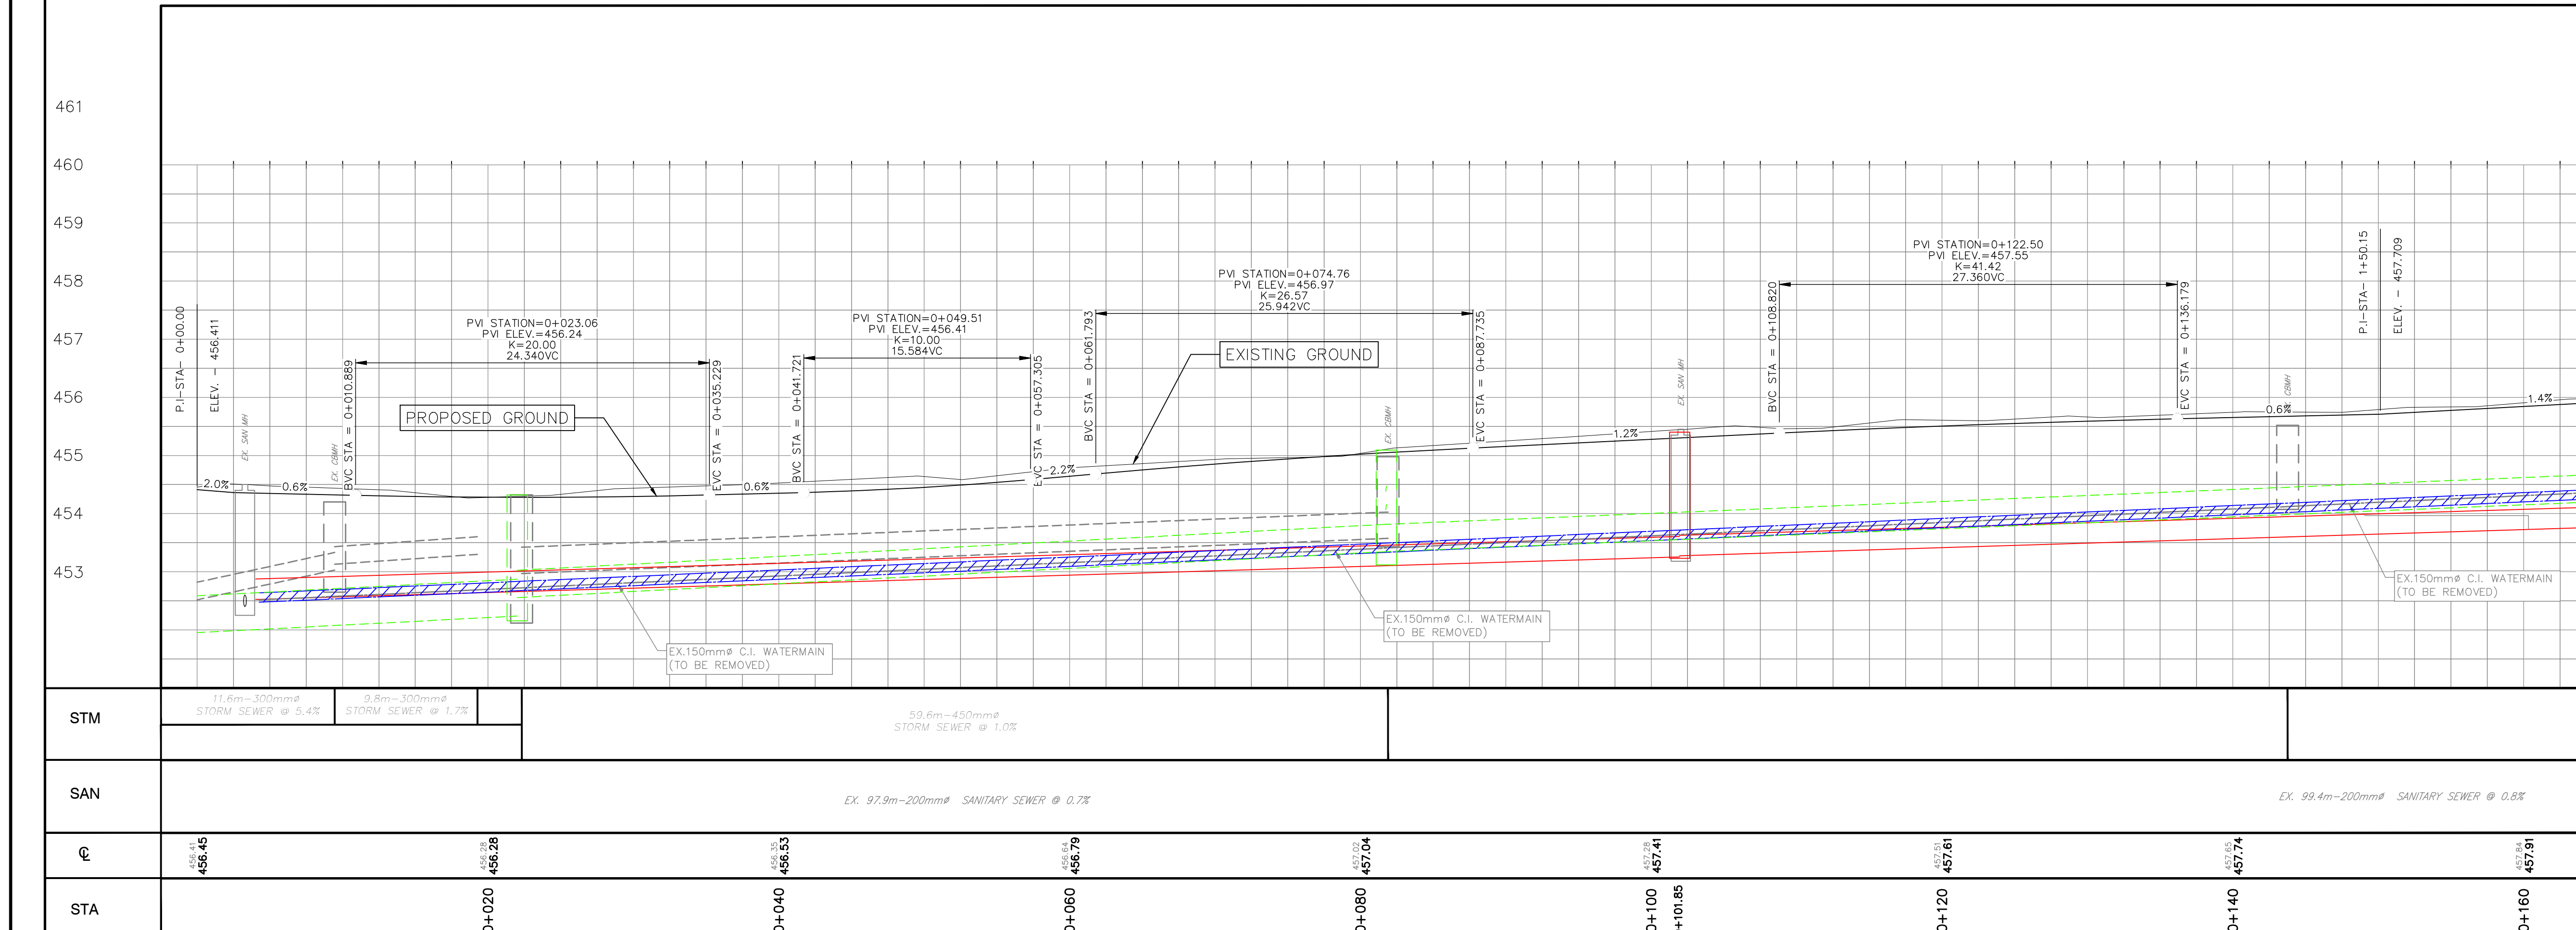

<p><b>DISCLAIMERS:</b></p> <p>1. ALL EXISTING ELEVATIONS &amp; DIMENSIONS TO BE CONFIRMED ON SITE. THE LOCATION OF UTILITIES IS APPROXIMATE ONLY AND SHOULD BE DETERMINED BY CONSULTING THE MUNICIPAL AUTHORITIES AND UTILITY COMPANIES CONCERNED. THE CONTRACTOR SHALL PROVIDE THE LOCATION OF UTILITIES AND SHALL BE RESPONSIBLE FOR ADEQUATE PROTECTION AGAINST DAMAGE.</p> <p>2. THE INFORMATION PRESENTED ON THESE DRAWINGS IS PROVIDED FOR PUBLIC INFORMATION TO SOLICIT FEEDBACK ON THE MAJOR DESIGN ELEMENTS OF THE PROJECT CONCEPT AND SHOULD NOT BE RELIED UPON FOR CONSTRUCTION. TRITON ENGINEERING SERVICES LIMITED HAS MADE EVERY ATTEMPT TO ENSURE THE ACCURACY AND RELIABILITY OF THE INFORMATION PRESENTED; HOWEVER, DOES NOT ACCEPT ANY RESPONSIBILITY FOR THE ACCURACY, COMPLETENESS, AND LEGALITY OF THE INFORMATION AND DISCLAIMS ANY LIABILITY IN CONNECTION WITH THE USE OF THIS INFORMATION.</p>	No	DATE	REVISION	INITIAL	<p><b>PRELIMINARY</b></p>	<p>RECONSTRUCTION OF ADELAIDE STREET (ARTHUR)</p>	<p>TOWNSHIP OF WELLINGTON NORTH 7490 SIDEROAD 7 WEST KENILWORTH, ONTARIO N0G 2E0</p> <p>PLAN AND PROFILE STA. 0+000 TO STA. 0+164</p>	<p>CONTRACT No. 5990-XX</p> <p>PROJECT No. M5990</p> <p>DRAWN BY: A.S.C.</p> <p>CHECKED BY: L.M.S.</p> <p>APPROVED BY: P.F.Z.</p> <p>DATE: OCTOBER 24, 2023</p>	<p><b>TRITON ENGINEERING SERVICES LIMITED</b> Consulting Engineers</p>	<p>SCALE: H: 1:250 V: 1:50 (4/5/87) UNLESS OTHERWISE SHOWN</p>
	1	2023/10/24	ISSUED FOR 30% DESIGN REVIEW					L.M.S.		DRAWING NUMBER

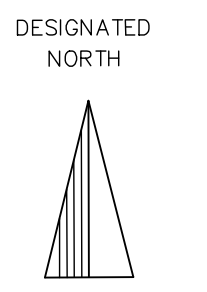


REFER TO DWG 5  
MATCH LINE

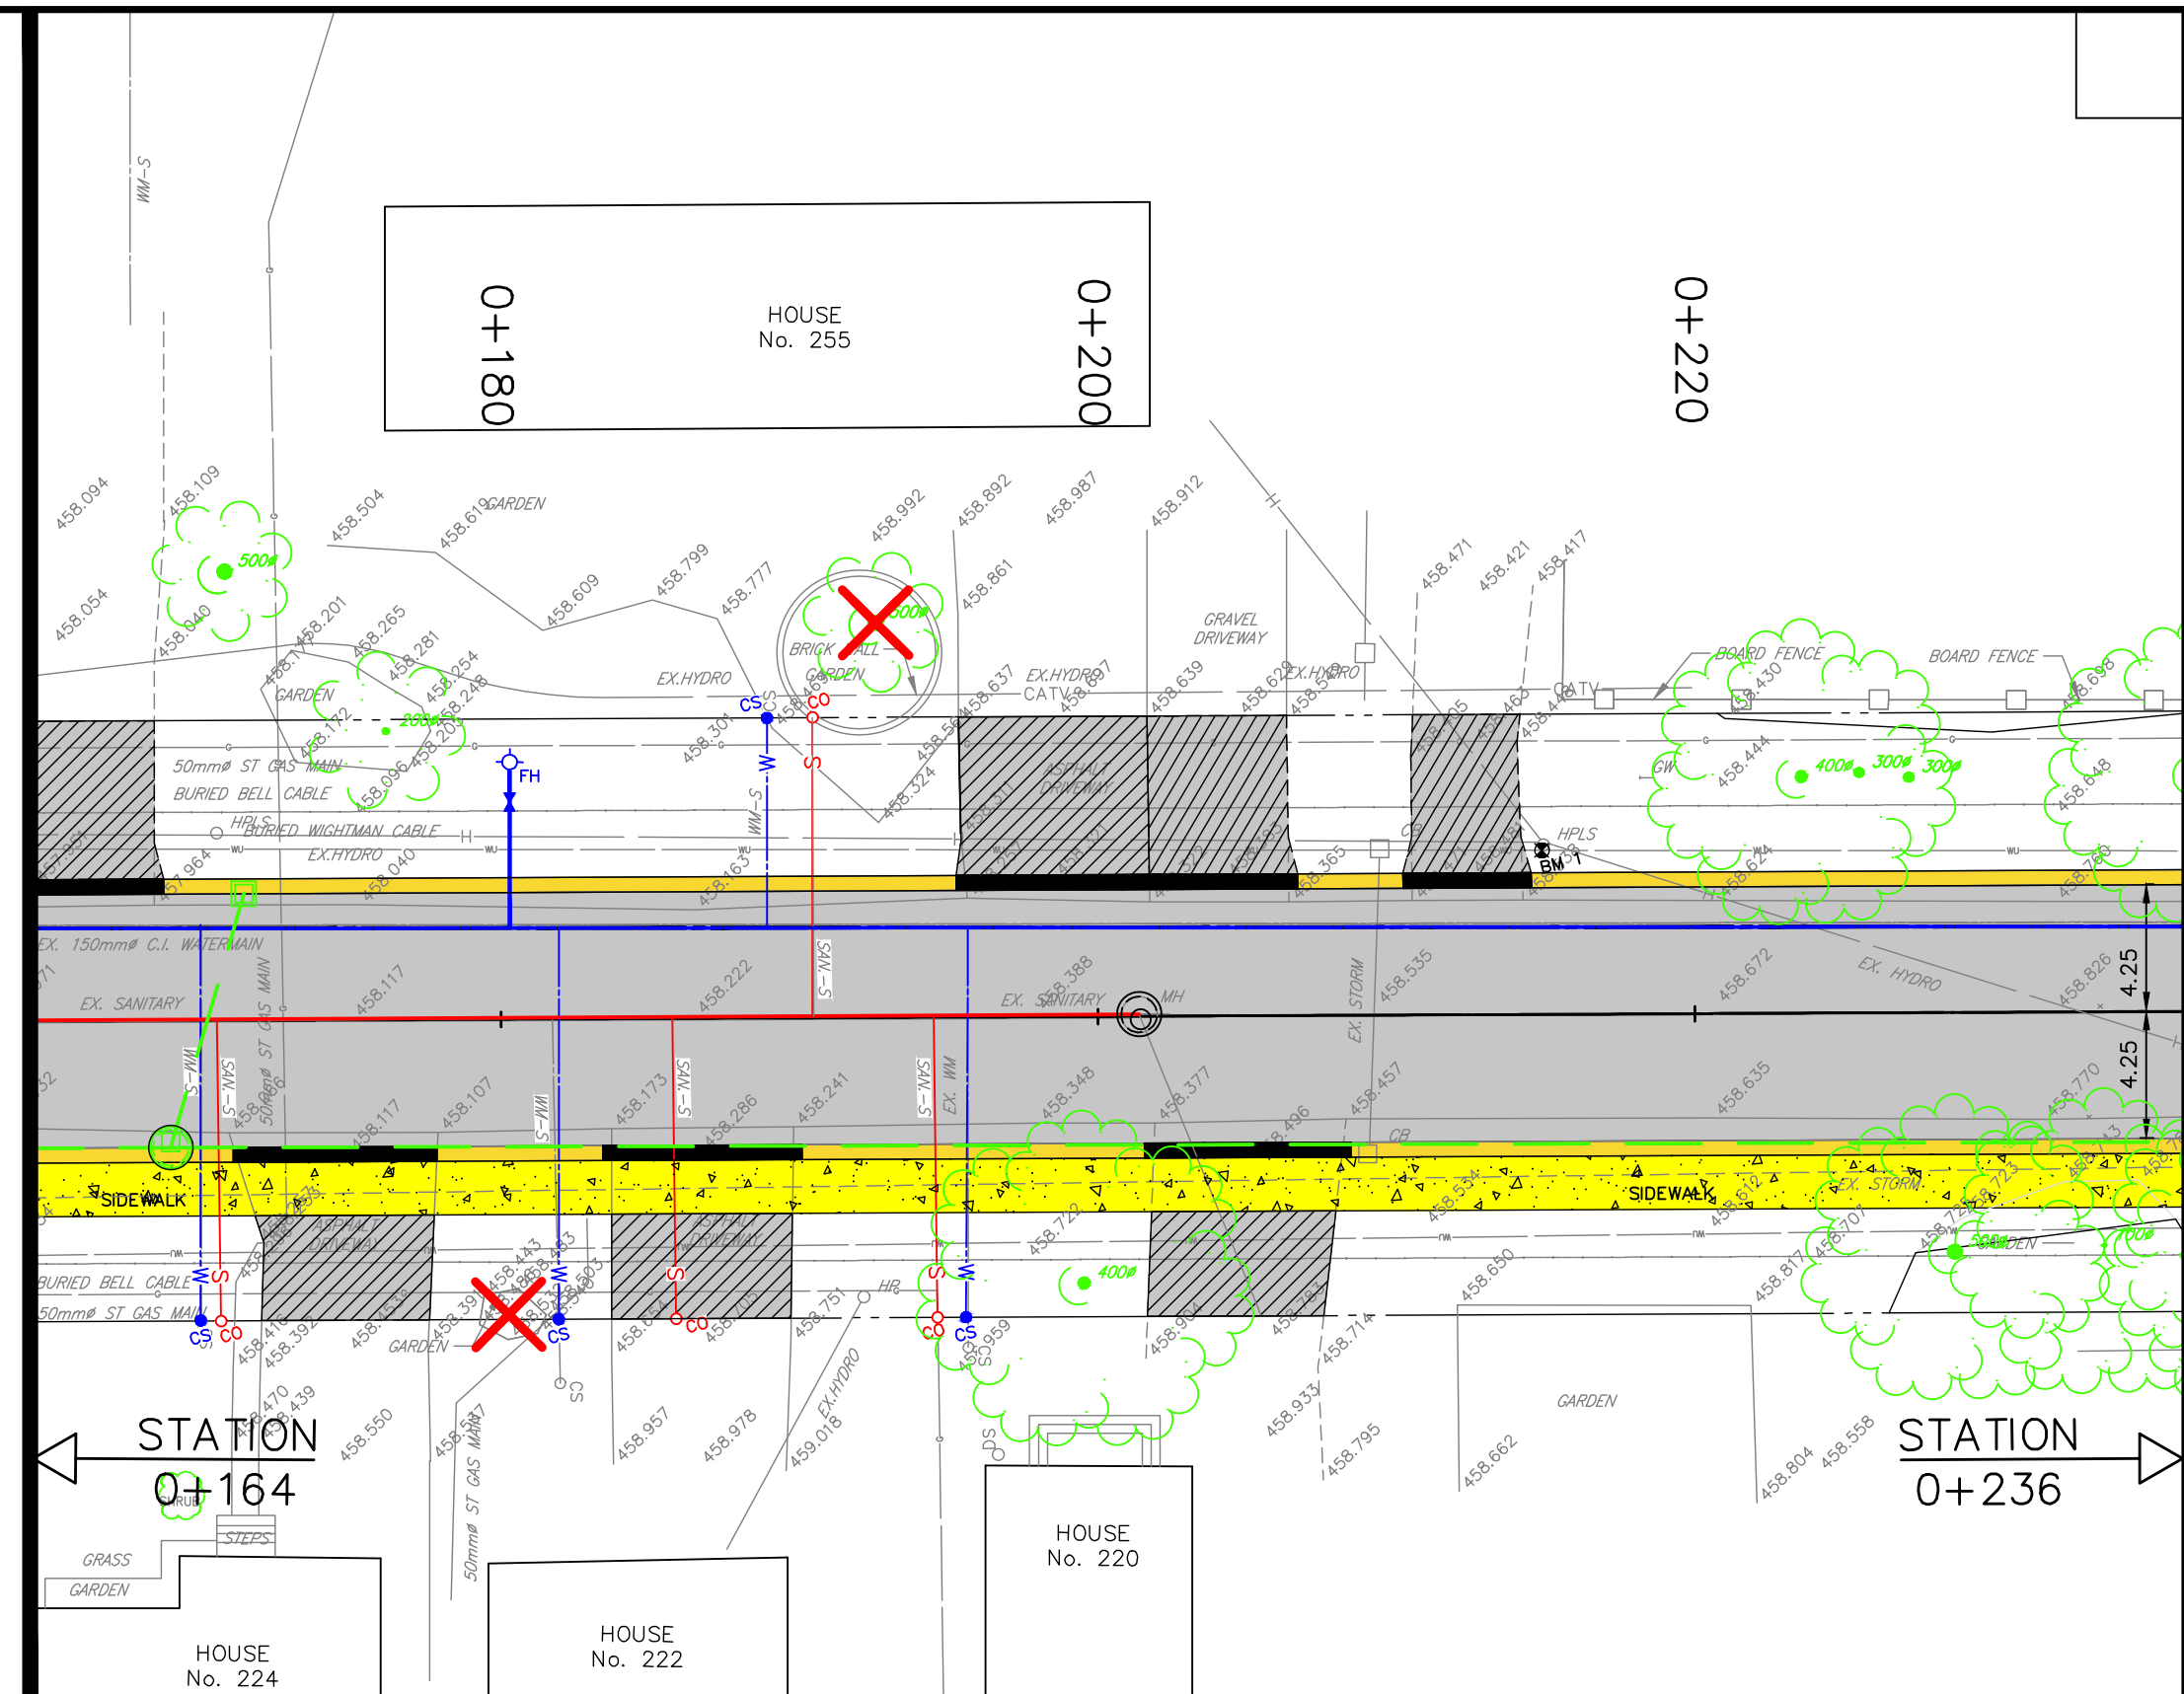

REFER TO DWG 3  
MATCH LINE

- LEGEND:**
- CONCRETE SIDEWALK
  - DROP CURB
  - BRICK PAVERS, 30mm SAND BASE & 200mm GRAN. "A"
  - STONE WALKWAY
  - 150mm CONCRETE, 150mm GRAN. "A"
  - 50mm H.L.F. ASPHALT, 150mm GRAN. "A"
  - TACTILE PLATE
  - PROPOSED SANITARY SERVICE
  - PROPOSED WATER SERVICE
  - TREE REMOVAL
  - PROPOSED STORM SEWER
  - PROPOSED SANITARY SEWER
  - PROPOSED WATERMAIN

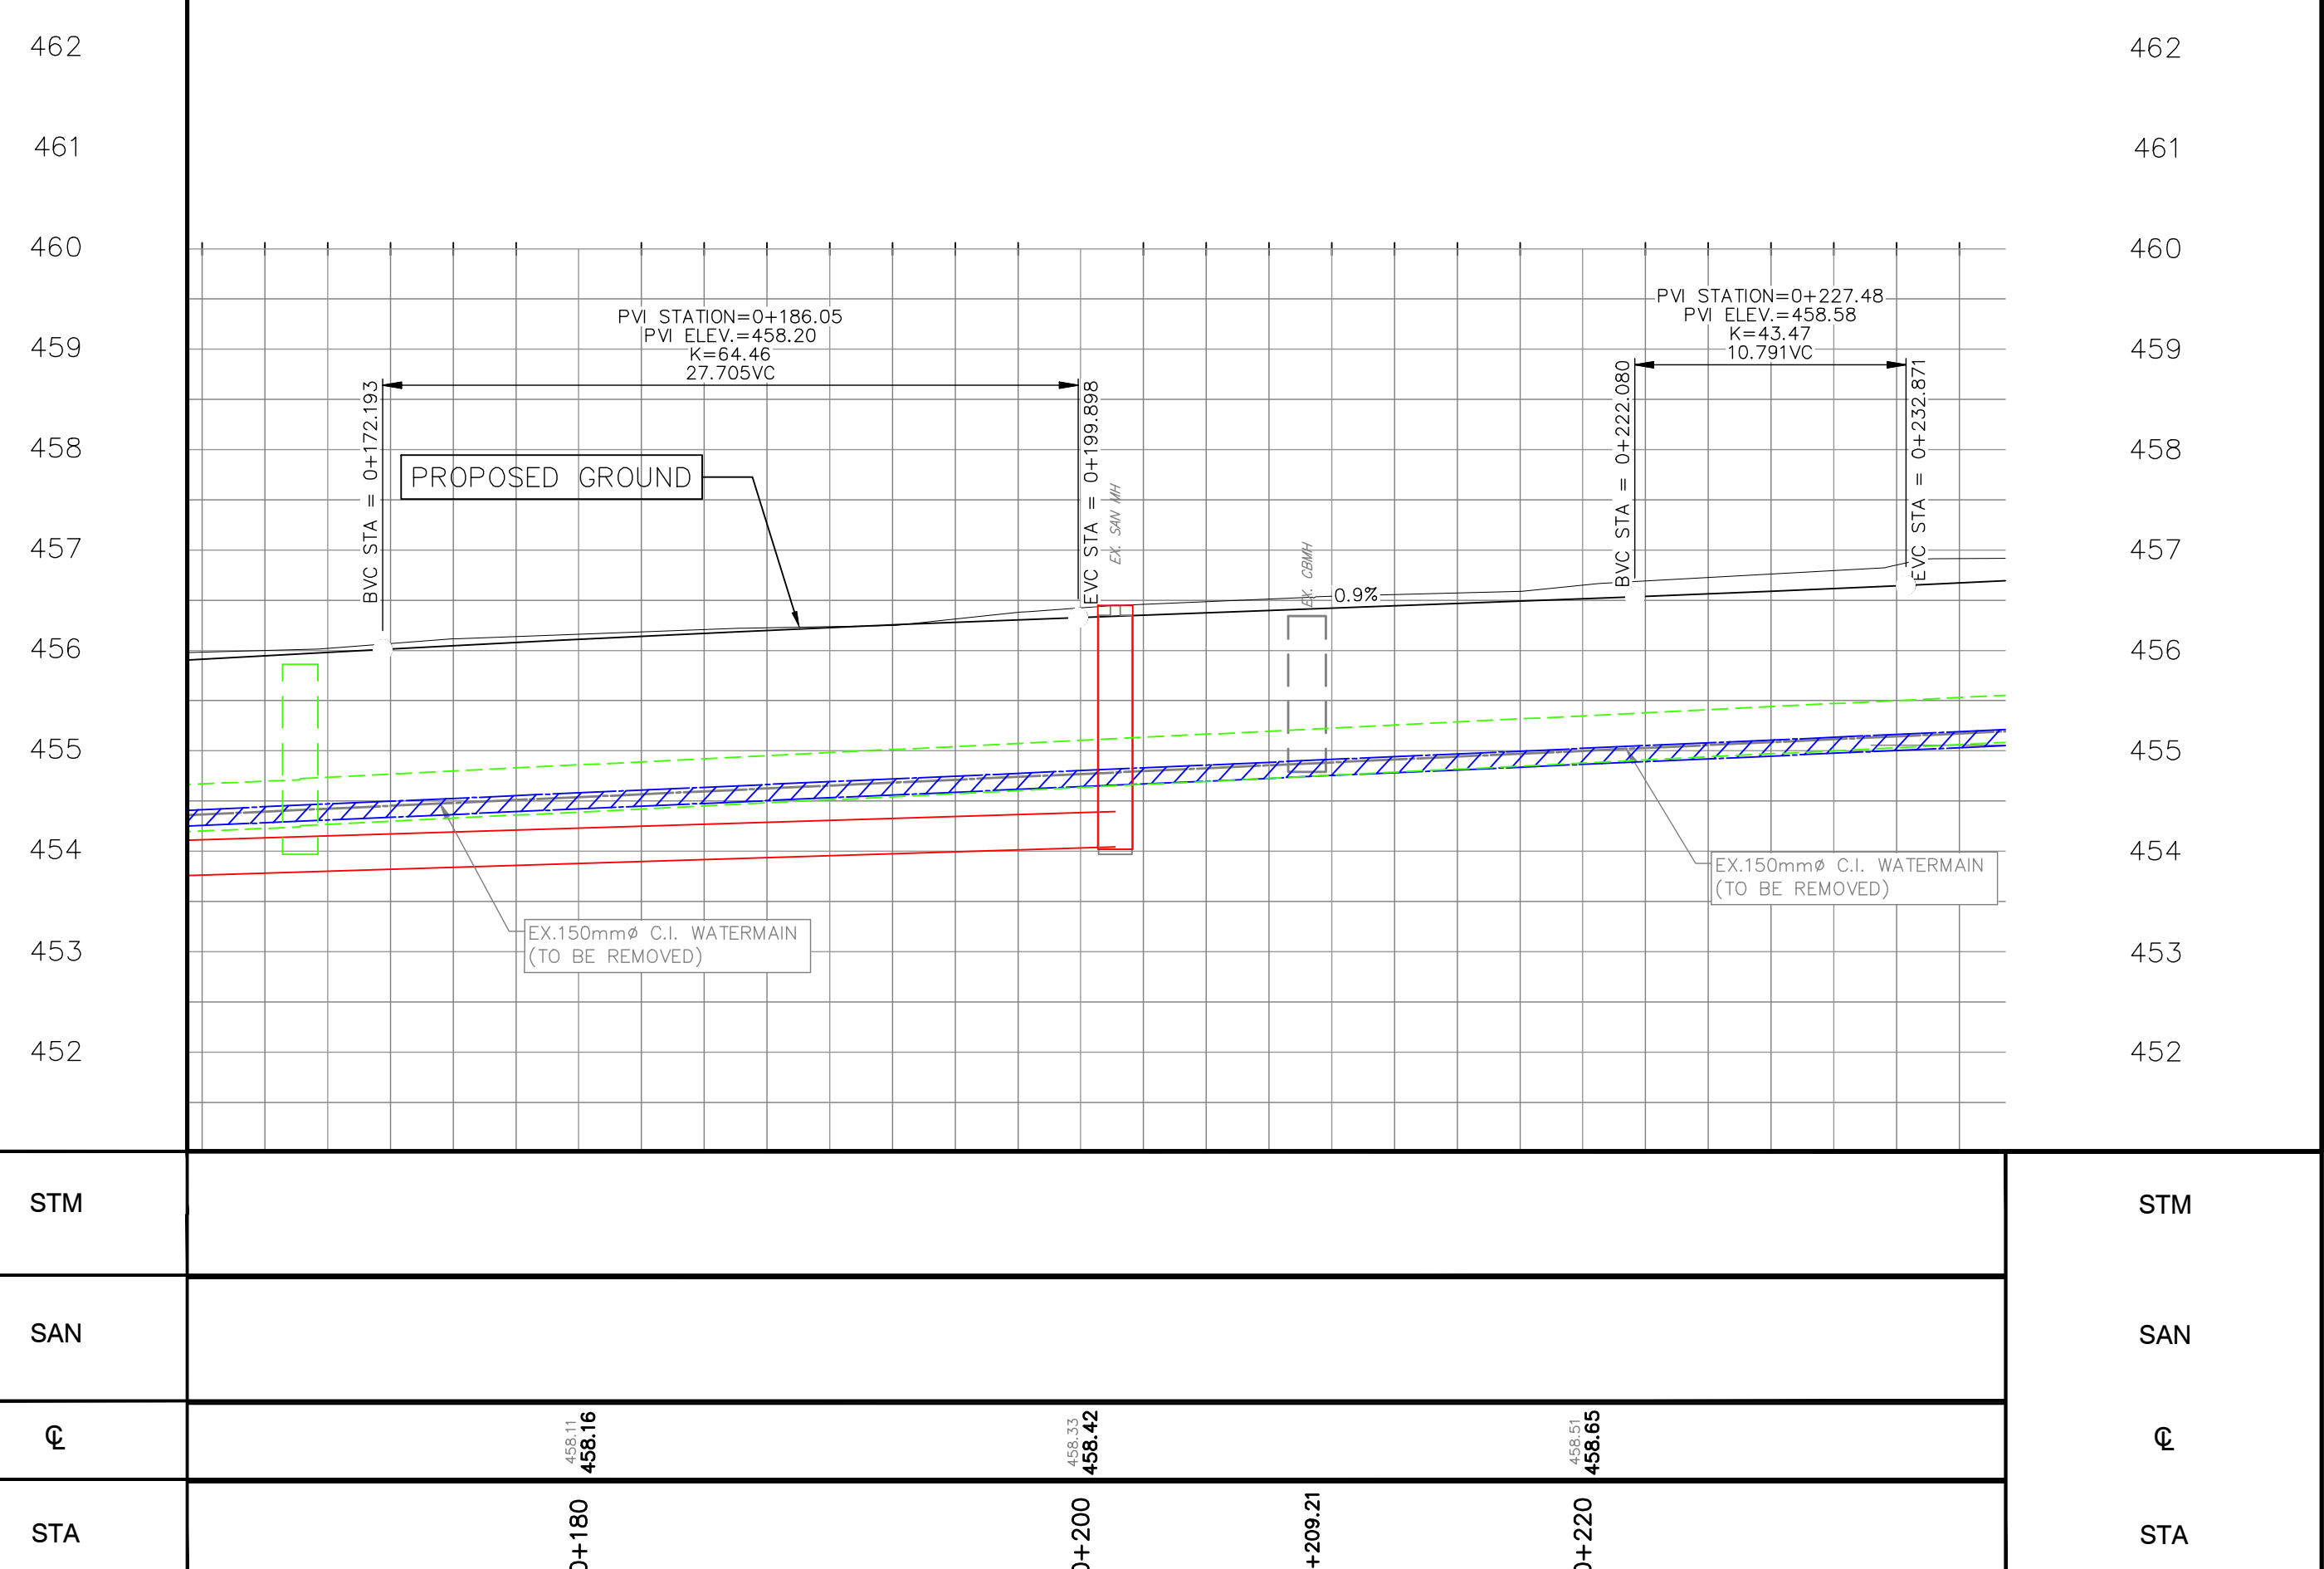

STM		STM			
SAN		SAN			
℄		℄			
STA	0+180 458.11 458.16	0+200 458.42	0+208.21 458.51	0+220 458.65	STA

**DISCLAIMERS:**

1. ALL EXISTING ELEVATIONS & DIMENSIONS TO BE CONFIRMED ON SITE. THE LOCATION OF UTILITIES IS APPROXIMATE ONLY AND SHOULD BE DETERMINED BY CONSULTING THE MUNICIPAL AUTHORITIES AND UTILITY COMPANIES CONCERNED. THE CONTRACTOR SHALL PROVE THE LOCATION OF UTILITIES AND SHALL BE RESPONSIBLE FOR ADEQUATE PROTECTION AGAINST DAMAGE.

2. THE INFORMATION PRESENTED ON THESE DRAWINGS IS PROVIDED FOR PUBLIC INFORMATION TO SOLICIT FEEDBACK ON THE MAJOR DESIGN ELEMENTS OF THE PROJECT CONCEPT AND SHOULD NOT BE RELIED UPON FOR CONSTRUCTION. TRITON ENGINEERING SERVICES LIMITED HAS MADE EVERY ATTEMPT TO ENSURE THE ACCURACY AND RELIABILITY OF THE INFORMATION PRESENTED; HOWEVER, DOES NOT ACCEPT ANY RESPONSIBILITY FOR THE ACCURACY, COMPLETENESS, AND LEGALITY OF THE INFORMATION AND DISCLAIMS ANY LIABILITY IN CONNECTION WITH THE USE OF THIS INFORMATION.

No	DATE	REVISION	INITIAL
1	2023/10/24	ISSUED FOR 30% DESIGN REVIEW	L.M.S.


**PRELIMINARY**

RECONSTRUCTION OF  
ADELAIDE STREET  
(ARTHUR)

TOWNSHIP OF WELLINGTON NORTH  
7490 SIDEROAD 7 WEST  
KENILWORTH, ONTARIO N0G 2E0

PLAN AND PROFILE  
STA. 0+164 to STA. 0+236

CONTRACT No.	5990-XX
PROJECT No.	M5990
DRAWN BY:	A.S.C.
CHECKED BY:	L.M.S.
APPROVED BY:	P.F.Z.
DATE:	OCTOBER 24, 2023

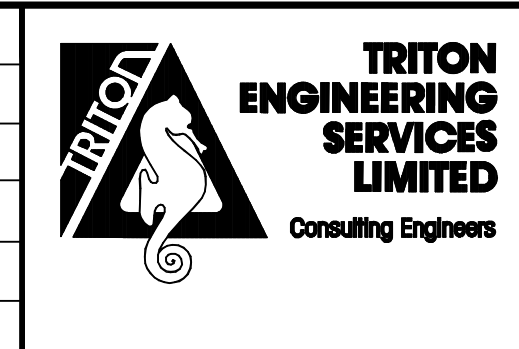

**SCALE:**  
H: 1:250    H: 1:500  
V: 1:50    V: 1:100  
UNLESS OTHERWISE SHOWN

DRAWING NUMBER **06**