


RENOVATED STAIR PLAN



RENOVATED NORTH ELEVATION

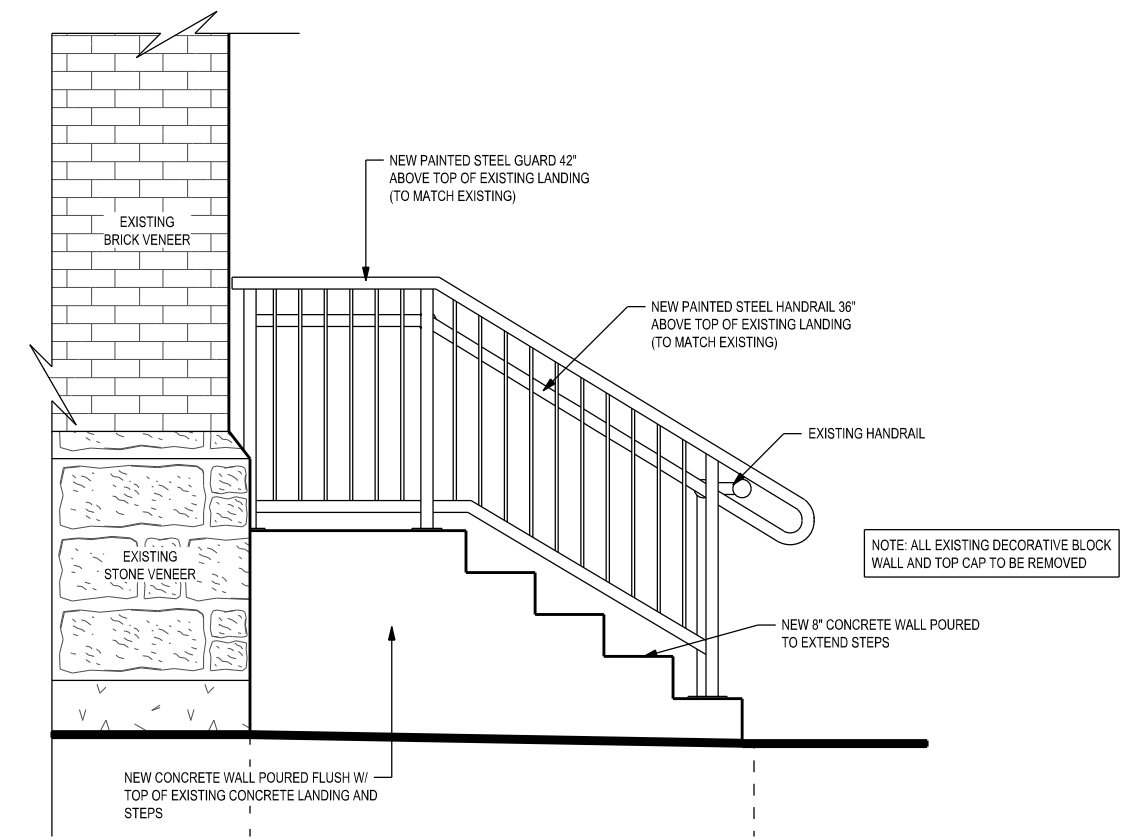

HOMES BY design
 RR#4 MOUNT FOREST, ON
 BCIN# : 30493
 phone : (519) 323-4060
 cell : (519) 261-0699

CUSTOMER:
THE MUNICIPALITY OF WELLINGTON NORTH

PROJECT TYPE:
STAIR RENOVATION

LOCATION:
102 MAIN STREET SOUTH, MOUNT FOREST, ON

CONTRACTOR:


DRAWING:
RENOVATED STAIR PLAN & RENOVATED NORTH ELEVATION

SCALE:
3/8" = 1'-0"


DATE:
JUNE 26, 2024

DRAWN BY:
**MURRAY NORRIS
 BCIN# 22544**

SHEET NUMBER
A1
 1 OF 5

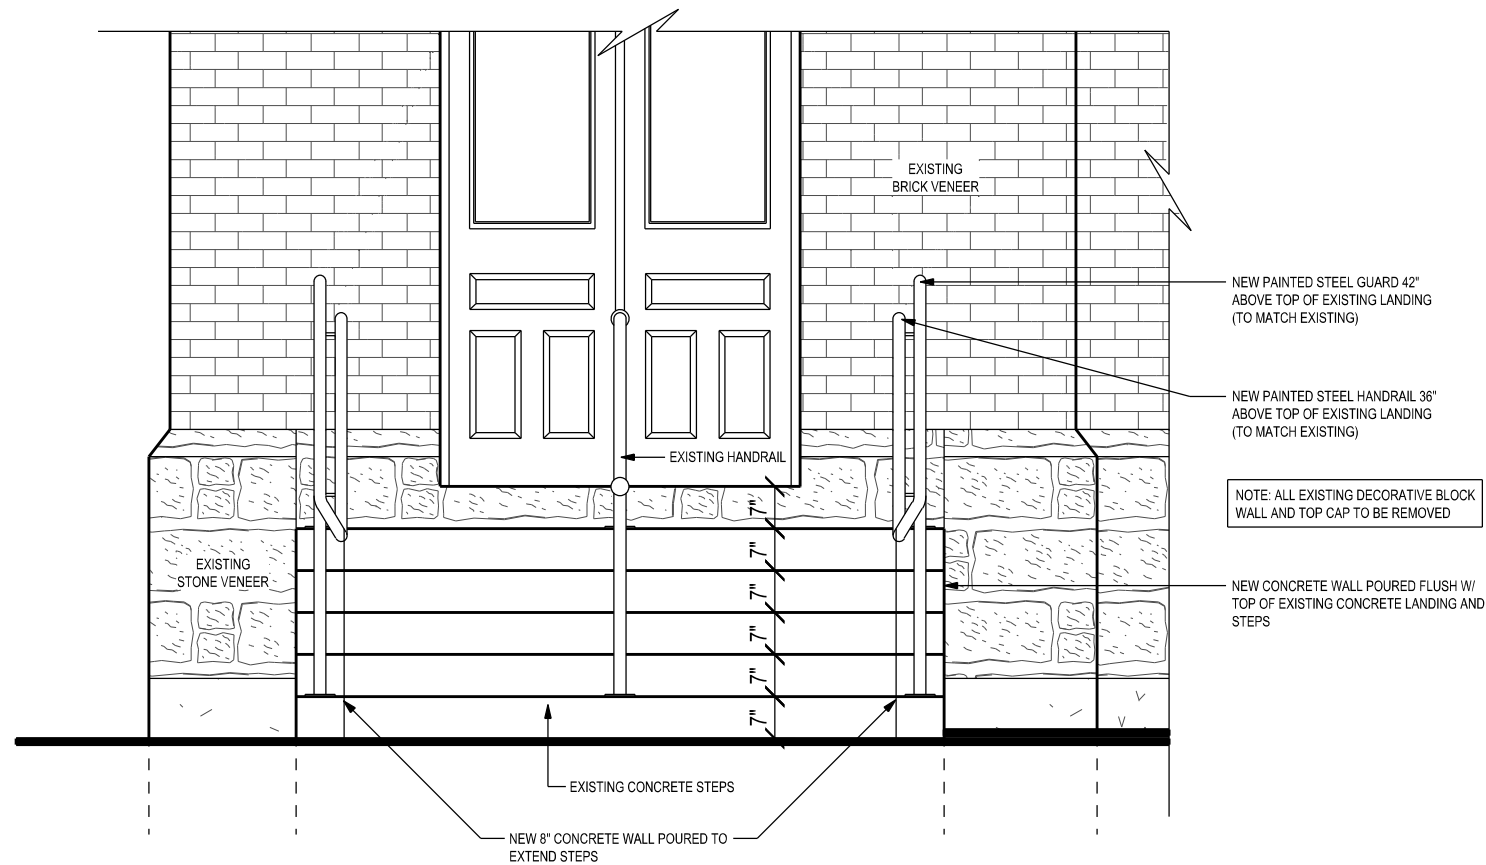

RENOVATED WEST ELEVATION

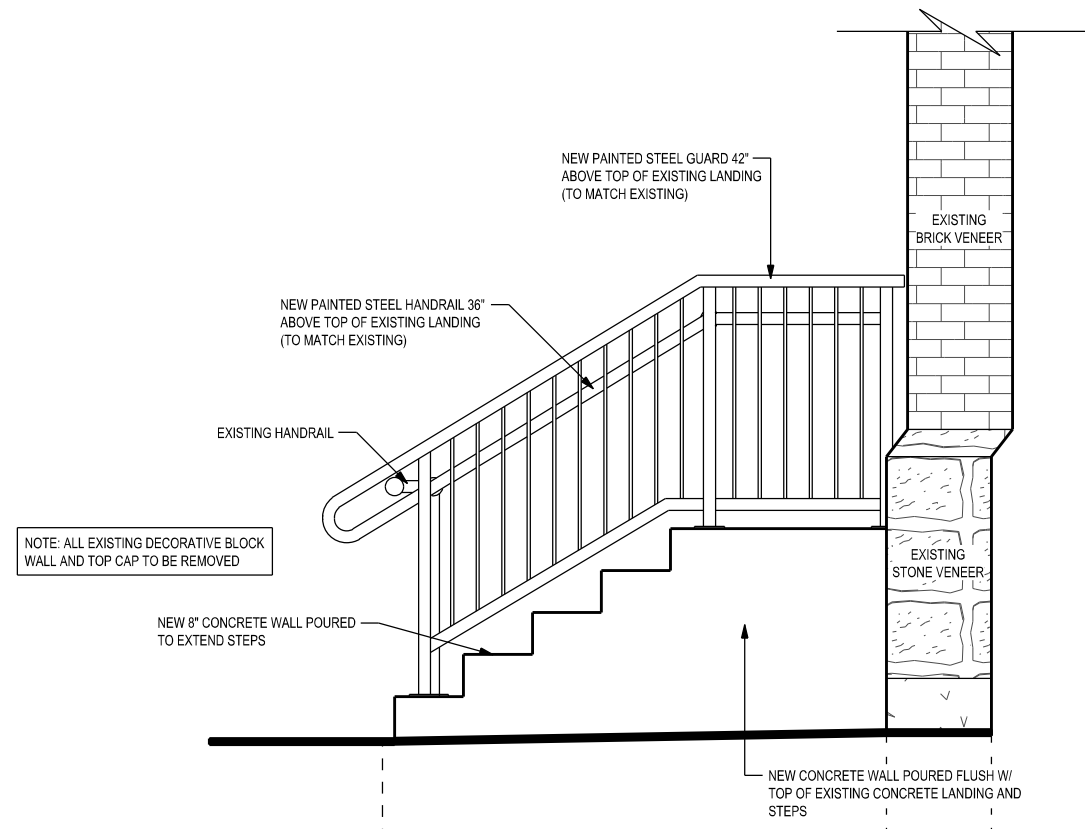

RENOVATED SOUTH ELEVATION



HOMES BY design

RR#4 MOUNT FOREST, ON
 BCIN# : 30493
 phone : (519) 323-4060
 cell : (519) 261-0699

CUSTOMER:
 THE MUNICIPALITY OF
 WELLINGTON NORTH

PROJECT TYPE:
 STAIR RENOVATION

LOCATION:
 102 MAIN STREET SOUTH,
 MOUNT FOREST, ON

CONTRACTOR:

DRAWING:
 RENOVATED WEST ELEVATION &
 RENOVATED SOUTH ELEVATION

SCALE:
 3/8" = 1'-0"


DATE:
 JUNE 26, 2024

DRAWN BY:
 MURRAY NORRIS
 BCIN# 22544

SHEET NUMBER

A2

2 OF 5

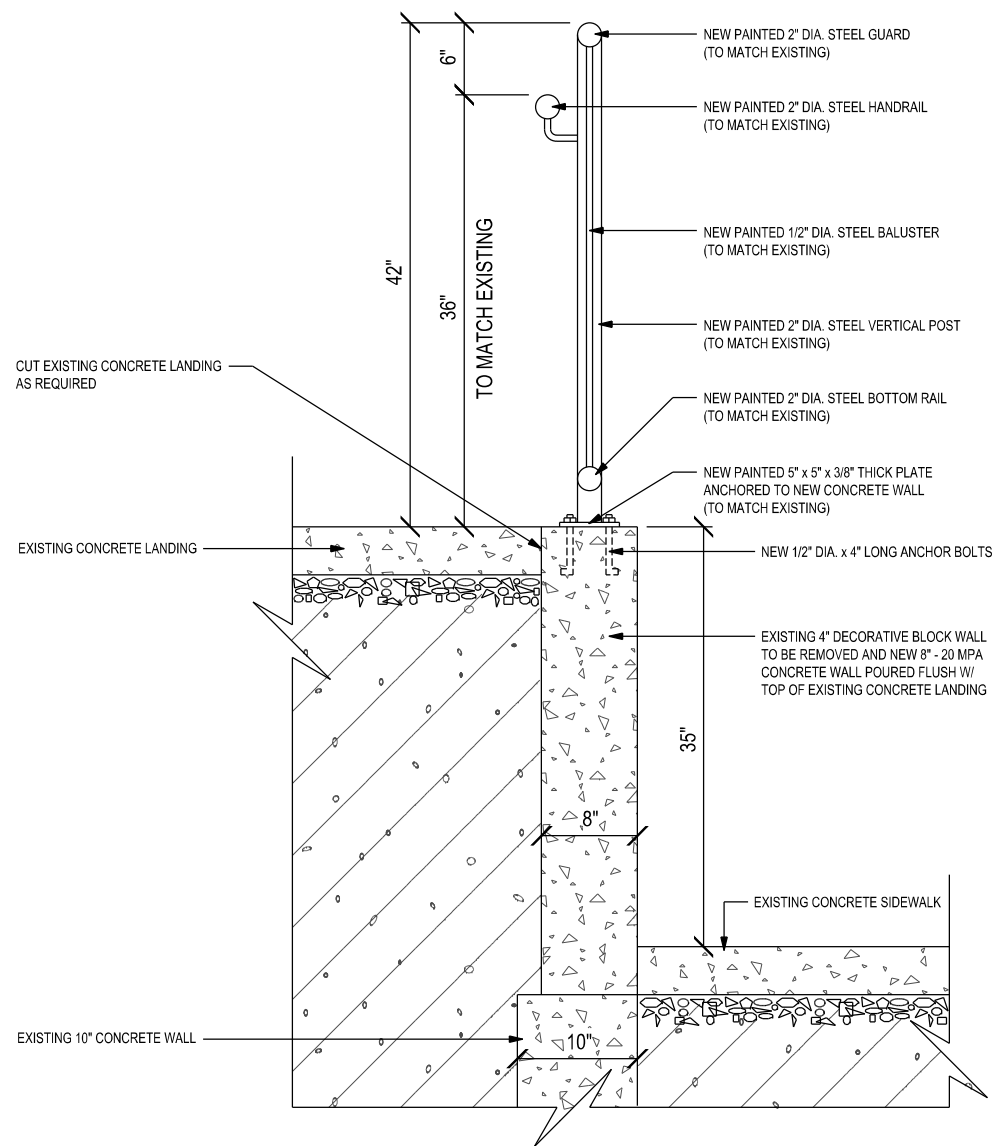

NEW RAILING AND WALL DETAIL



HOMES BY design

RR#4 MOUNT FOREST, ON
 BCIN# : 30493
 phone : (519) 323-4060
 cell : (519) 261-0699

CUSTOMER:
 THE MUNICIPALITY OF
 WELLINGTON NORTH

PROJECT TYPE:
 STAIR RENOVATION

LOCATION:
 102 MAIN STREET SOUTH,
 MOUNT FOREST, ON

CONTRACTOR:

DRAWING:
 NEW RAILING & WALL DETAIL

SCALE:
 3/4" = 1'-0"


DATE:
 JUNE 26, 2024

DRAWN BY:
 MURRAY NORRIS
 BCIN# 22544


SHEET NUMBER

A3

3 OF 5

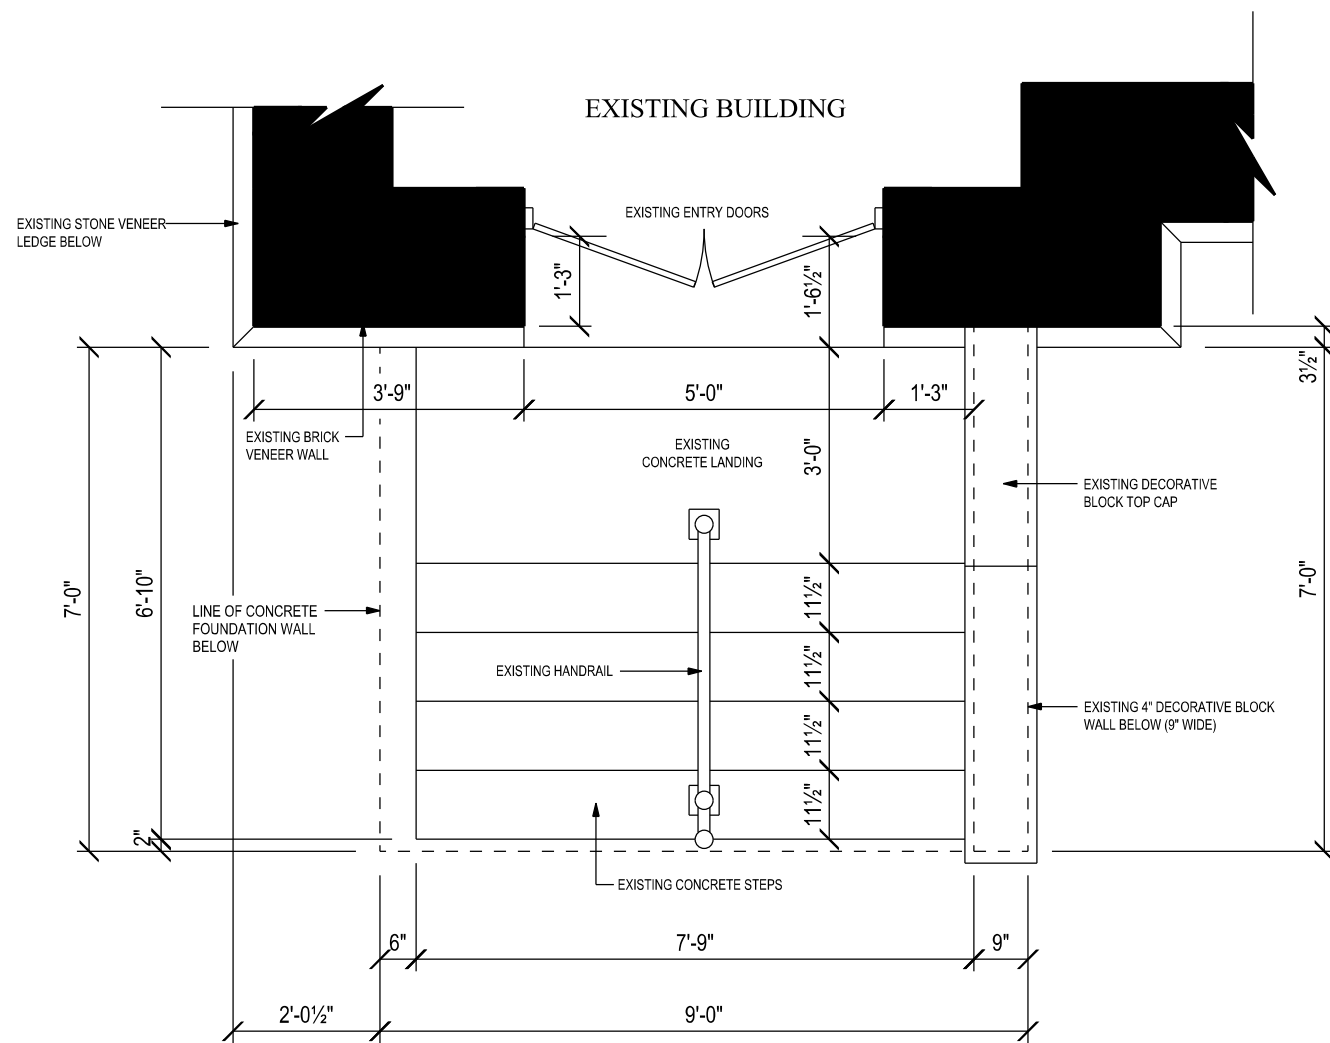

EXISTING STAIR PLAN

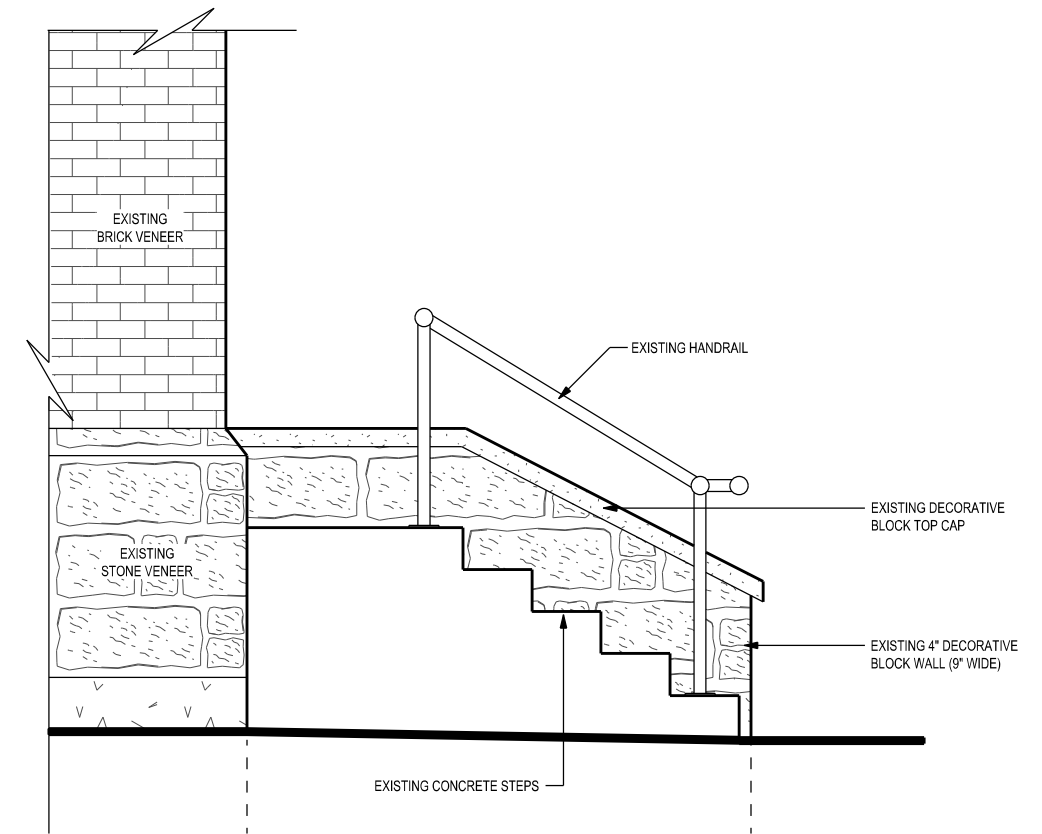

EXISTING NORTH ELEVATION



HOMES BY design

RR#4 MOUNT FOREST, ON
 BCIN# : 30493
 phone : (519) 323-4060
 cell : (519) 261-0699

CUSTOMER:
 THE MUNICIPALITY OF
 WELLINGTON NORTH

PROJECT TYPE:
 STAIR RENOVATION

LOCATION:
 102 MAIN STREET SOUTH,
 MOUNT FOREST, ON

CONTRACTOR:

DRAWING:
 EXISTING STAIR PLAN &
 EXISTING NORTH ELEVATION

SCALE:
 3/8" = 1'-0"


DATE:
 JUNE 26, 2024

DRAWN BY:
 MURRAY NORRIS
 BCIN# 22544


SHEET NUMBER

A4

4 OF 5

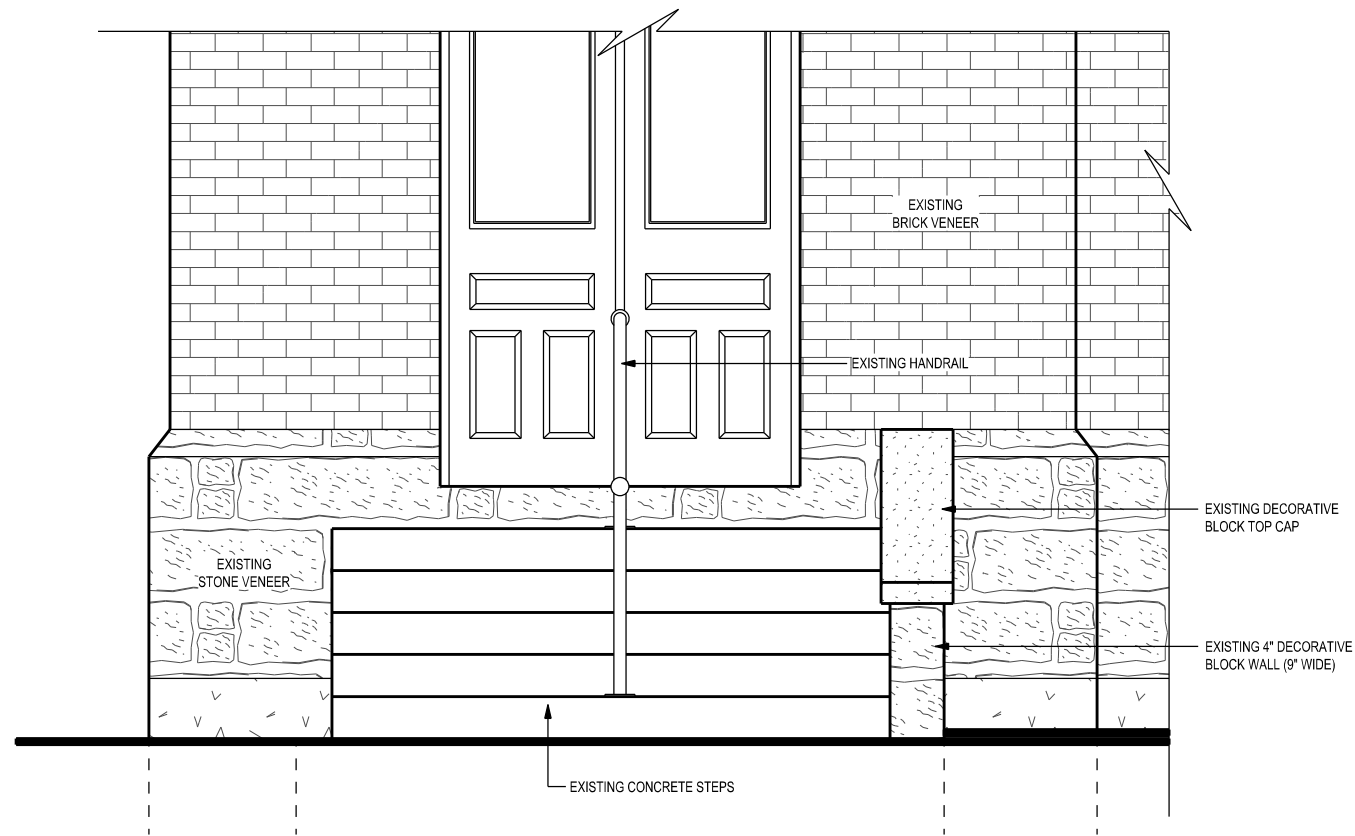

EXISTING WEST ELEVATION

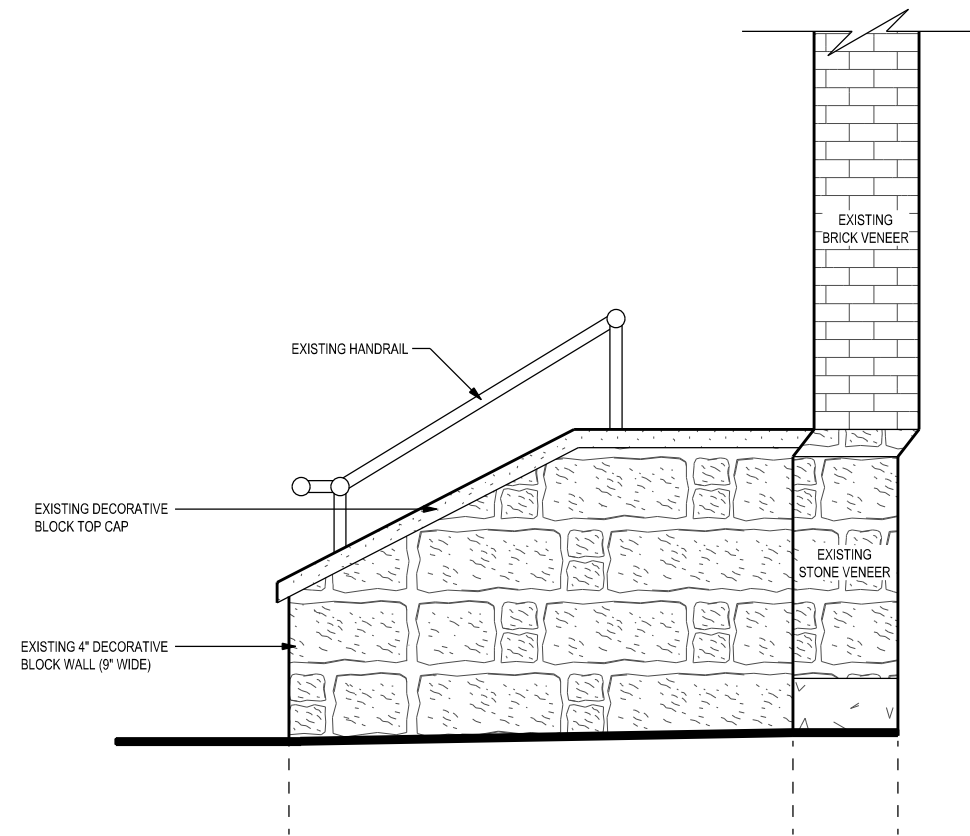

EXISTING SOUTH ELEVATION



HOMES BY design

RR#4 MOUNT FOREST, ON
 BCIN# : 30493
 phone : (519) 323-4060
 cell : (519) 261-0699

CUSTOMER:
 THE MUNICIPALITY OF
 WELLINGTON NORTH

PROJECT TYPE:
 STAIR RENOVATION

LOCATION:
 102 MAIN STREET SOUTH,
 MOUNT FOREST, ON

CONTRACTOR:

DRAWING:
 EXISTING WEST ELEVATION &
 EXISTING SOUTH ELEVATION

SCALE:
 3/8" = 1'-0"

DATE:
 JUNE 26, 2024

DRAWN BY:
 MURRAY NORRIS
 BCIN# 22544

SHEET NUMBER

A5

5 OF 5