


SCHEDULE A

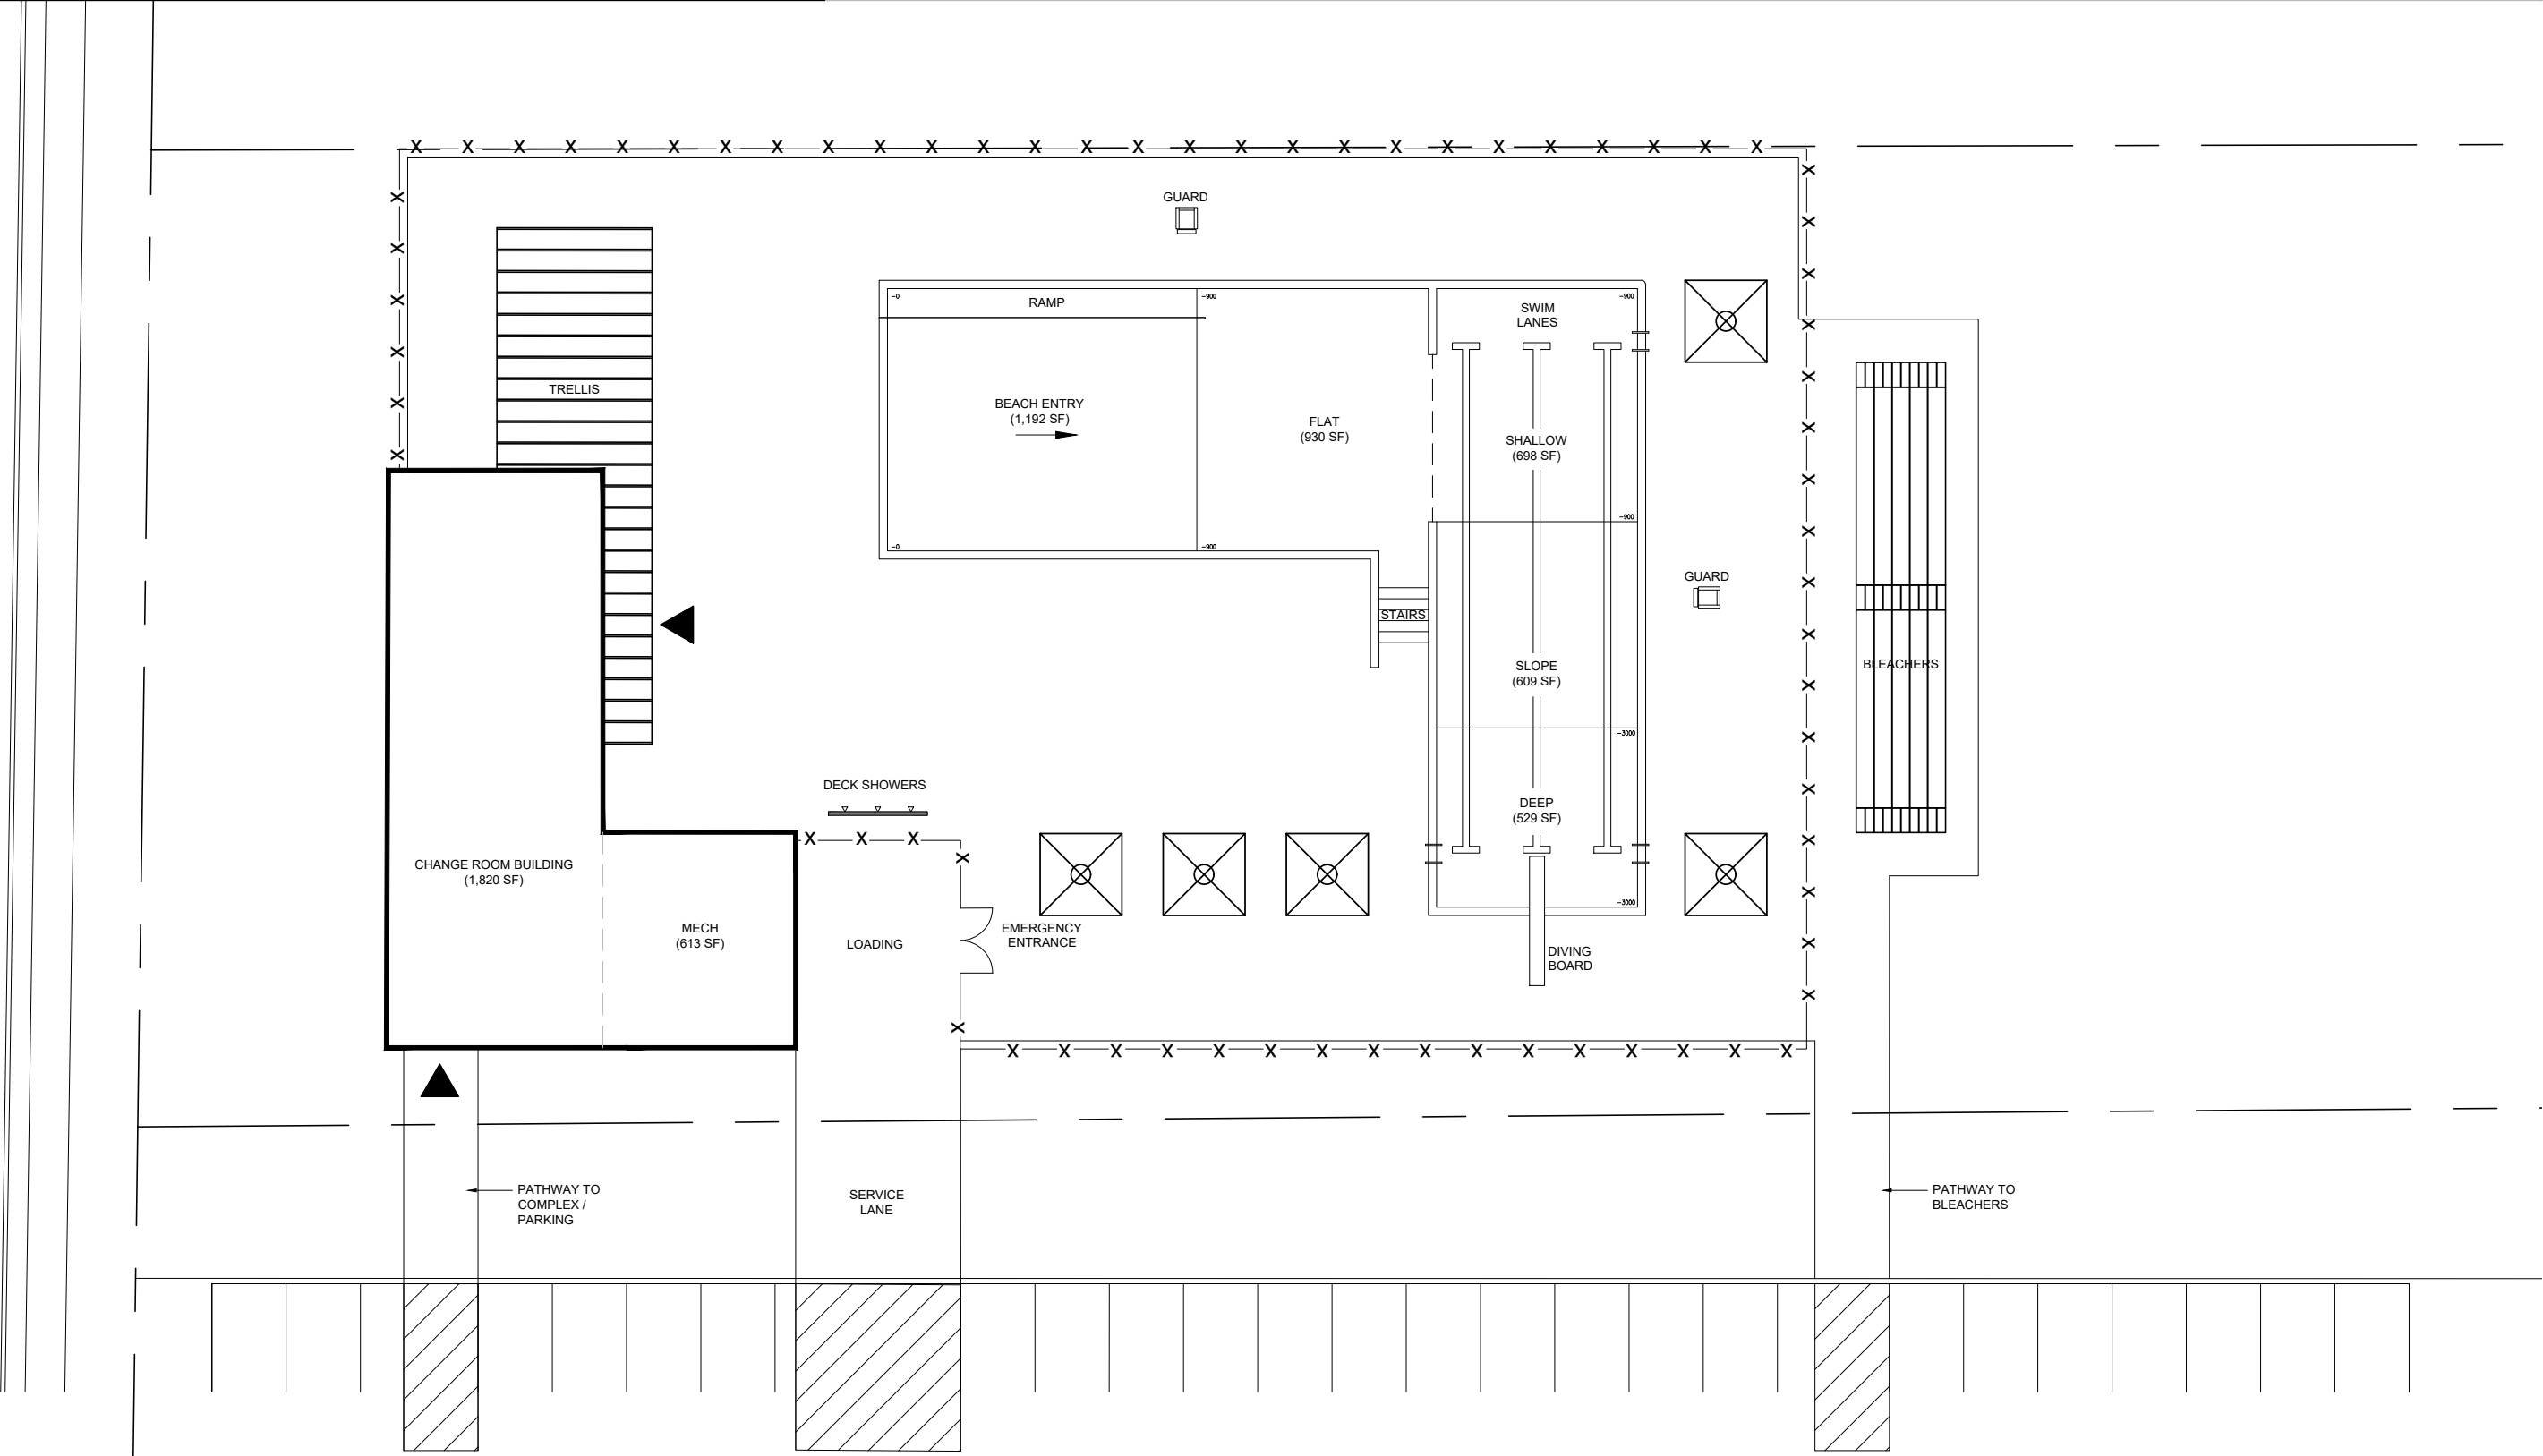

SITE PLAN

1:250

WELLINGTON OUTDOOR AQUATIC FACILITY

July 22, 2022

