



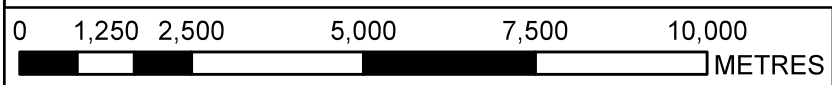

LEGEND

- Municipal Road
- - - Not maintained by Municipality
- Approximate Limits of Project

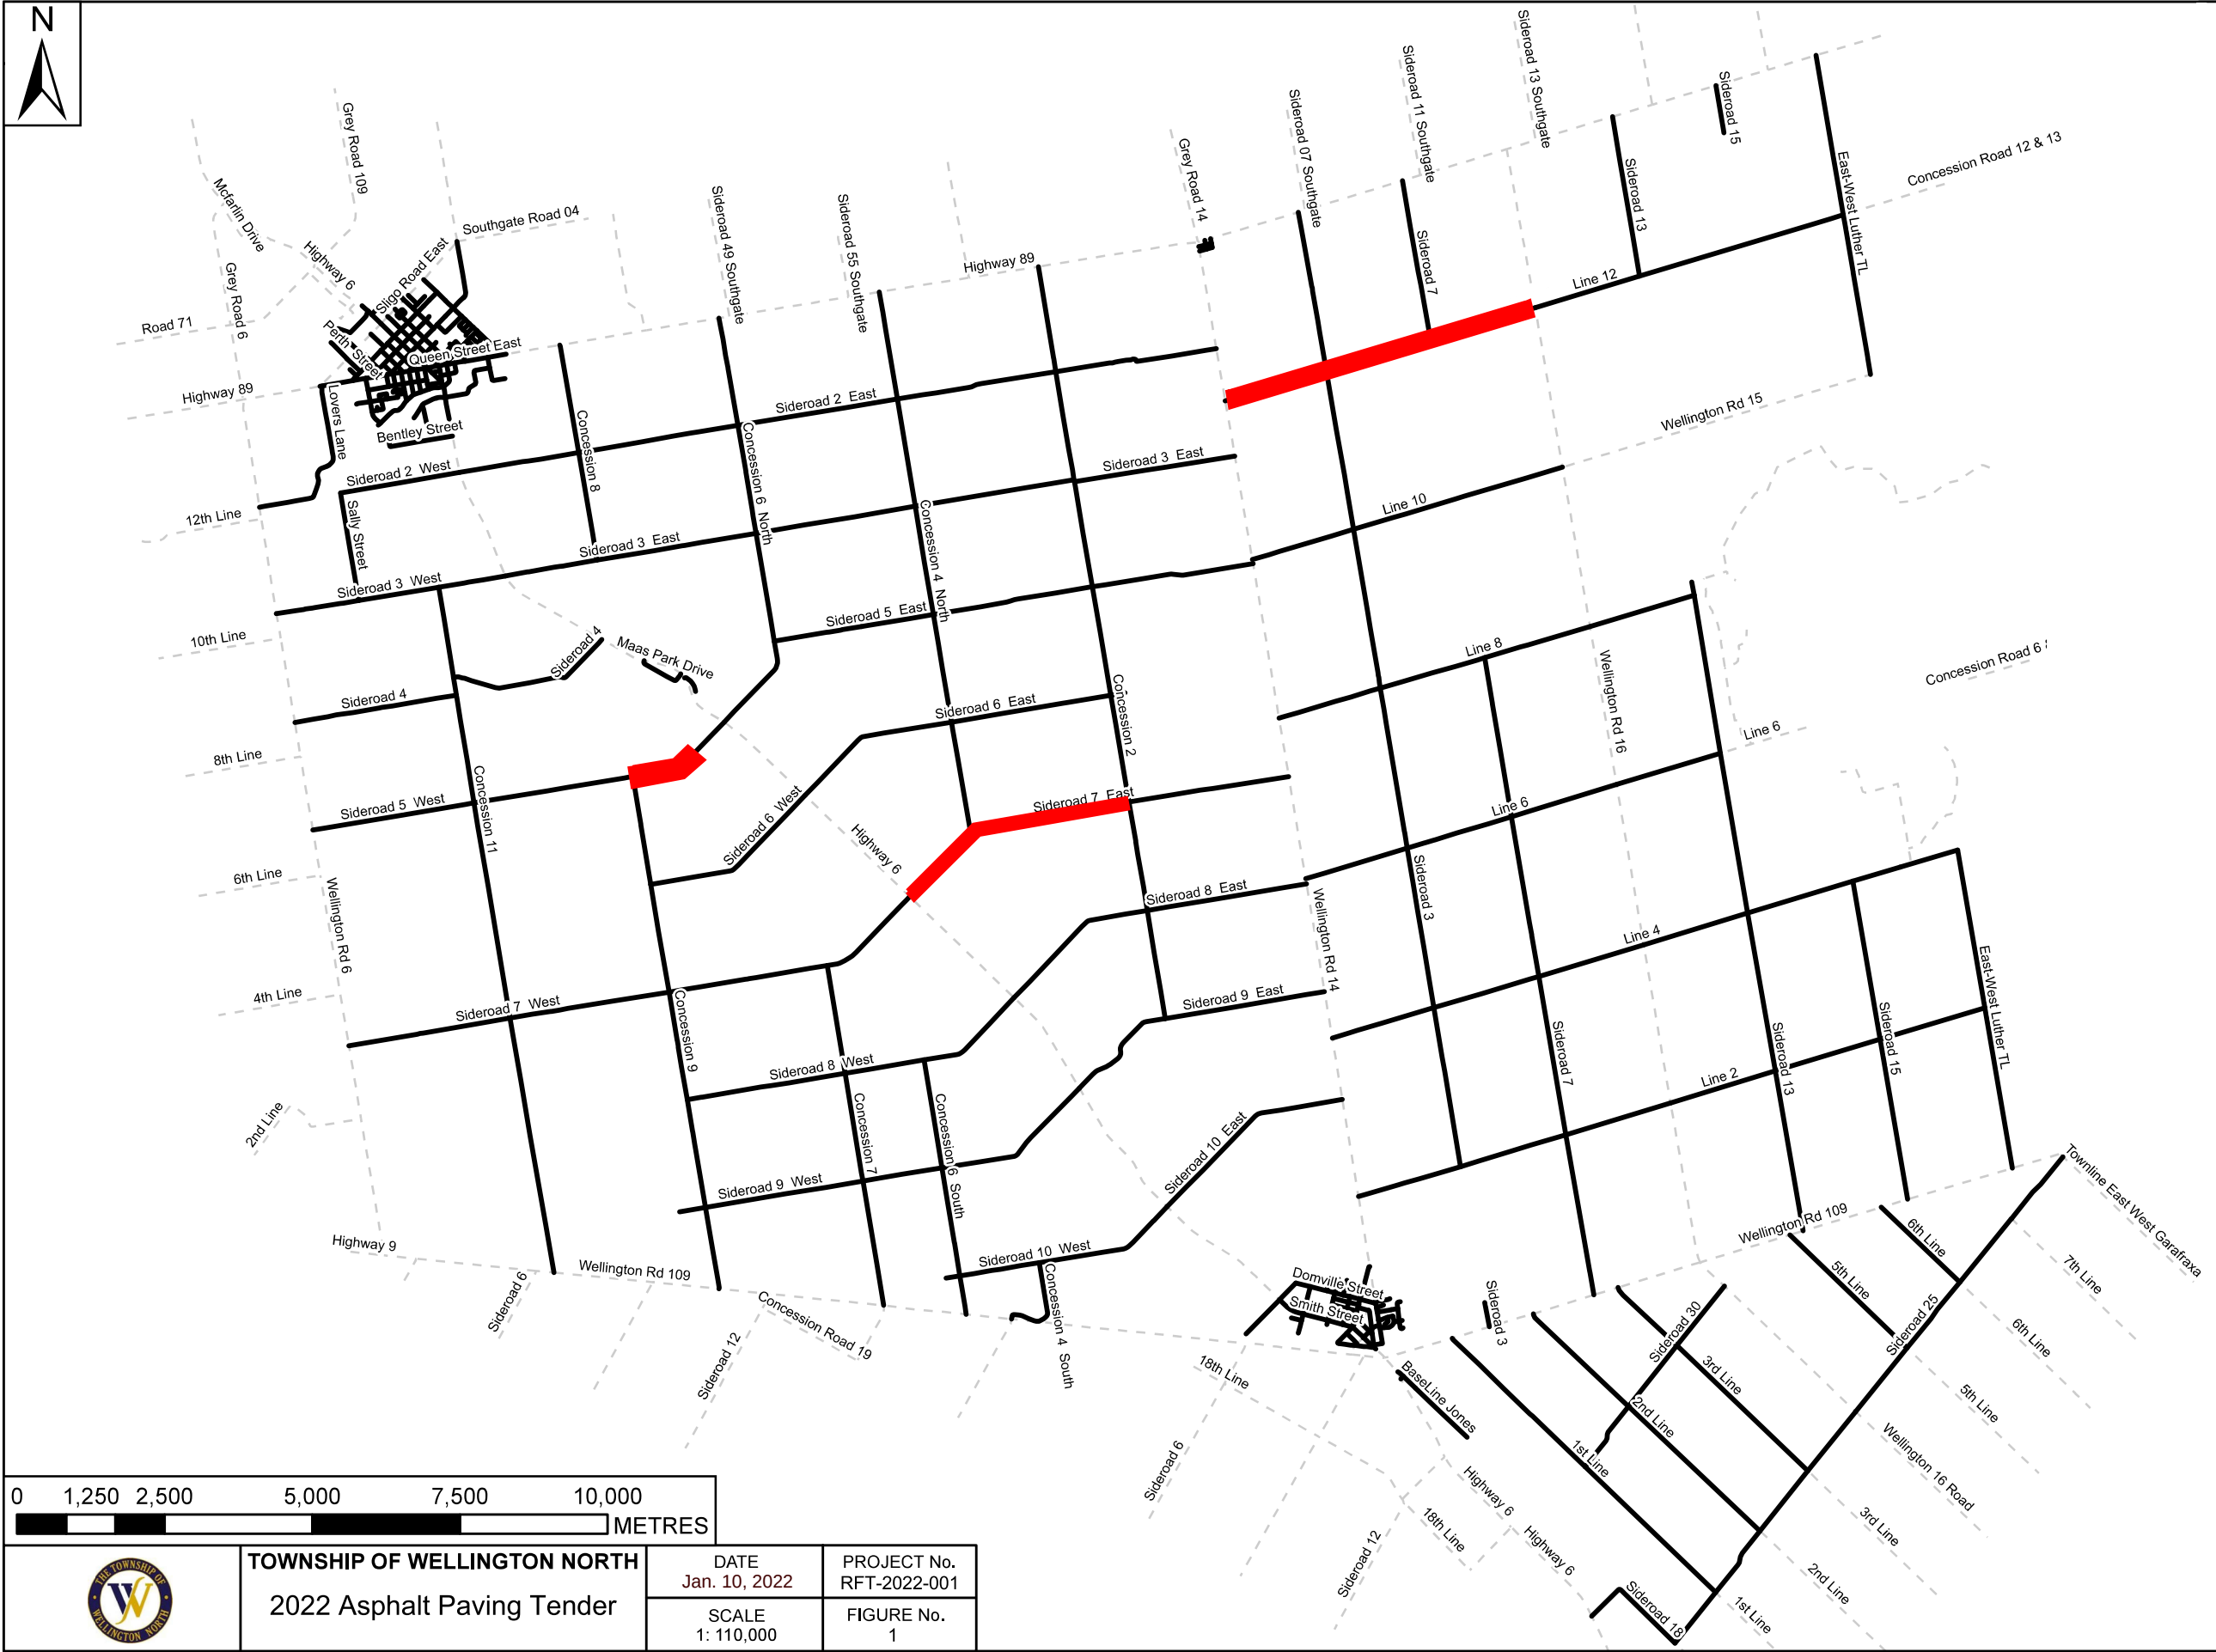


	TOWNSHIP OF WELLINGTON NORTH 2022 Asphalt Paving Tender	DATE Jan. 10, 2022	PROJECT No. RFT-2022-001
		SCALE 1: 110,000	FIGURE No. 1



LEGEND

Municipal Road

Not maintained by Municipality

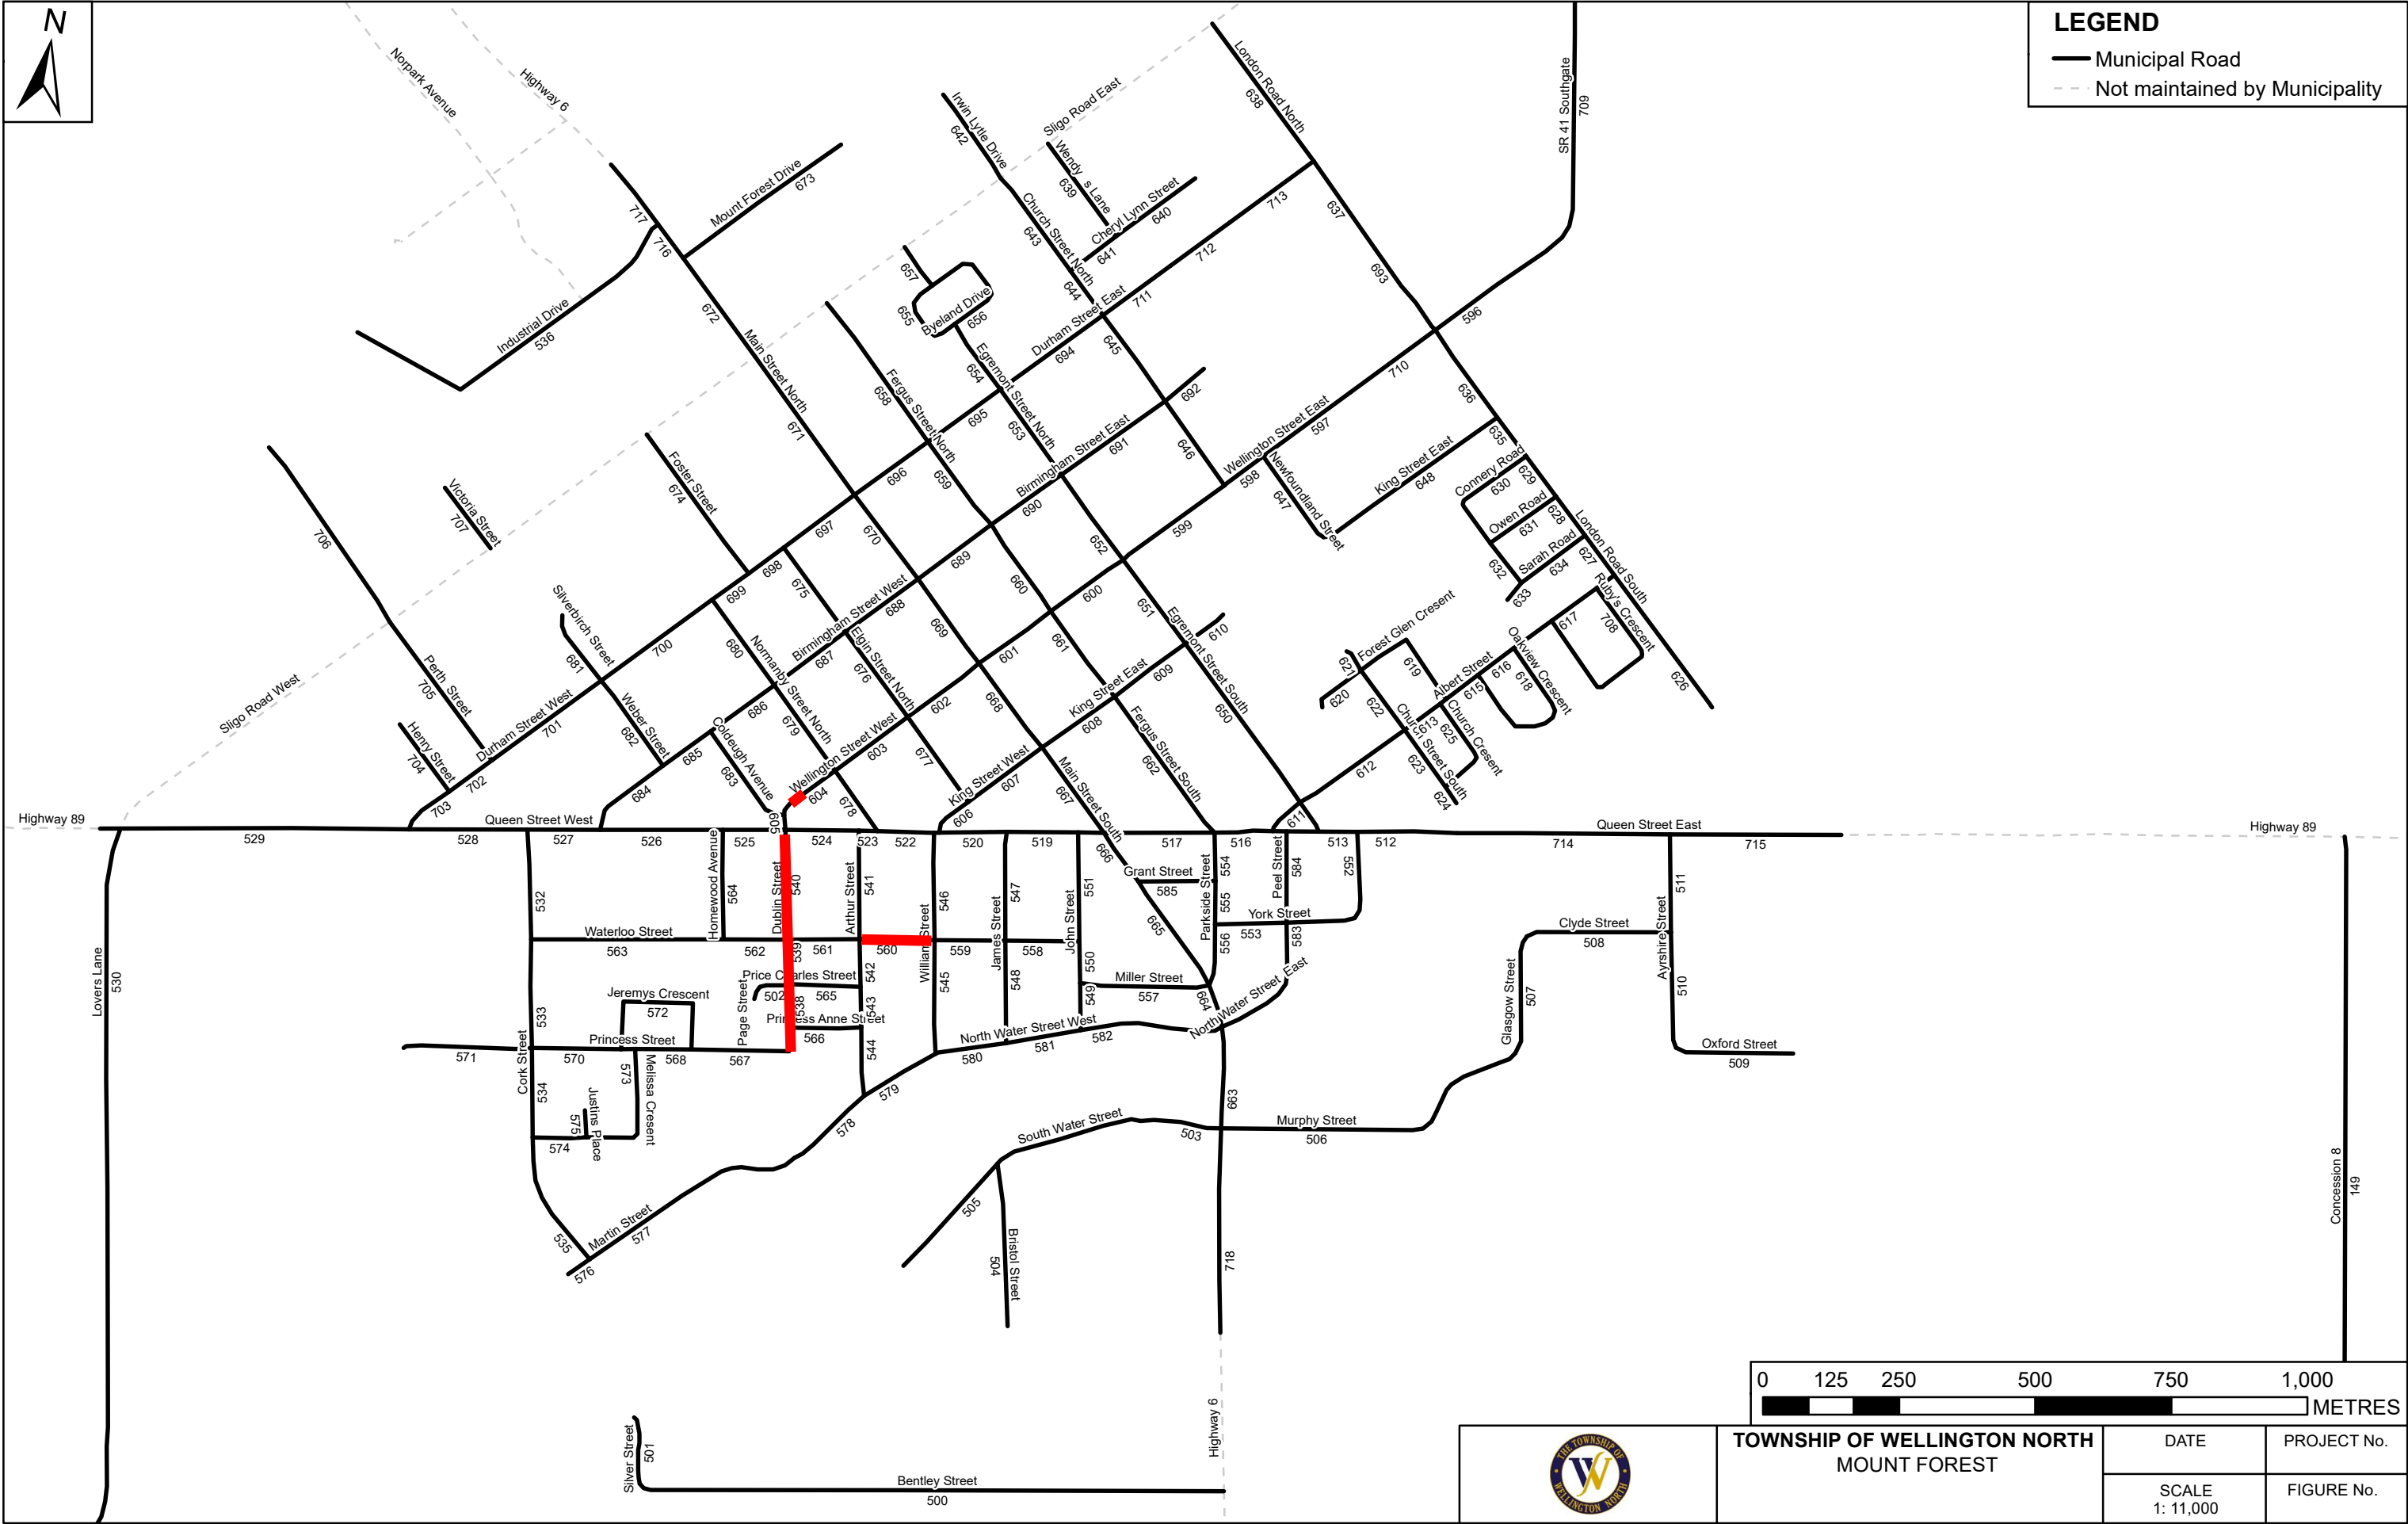



01252505007501,000METRES	
TOWNSHIP OF WELLINGTON NORTH MOUNT FOREST	
DATE	PROJECT No.
SCALE 1: 11,000	FIGURE No.



LEGEND

Municipal Road

Not maintained by Municipality

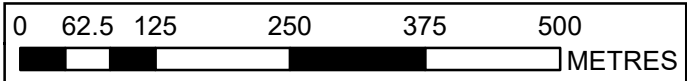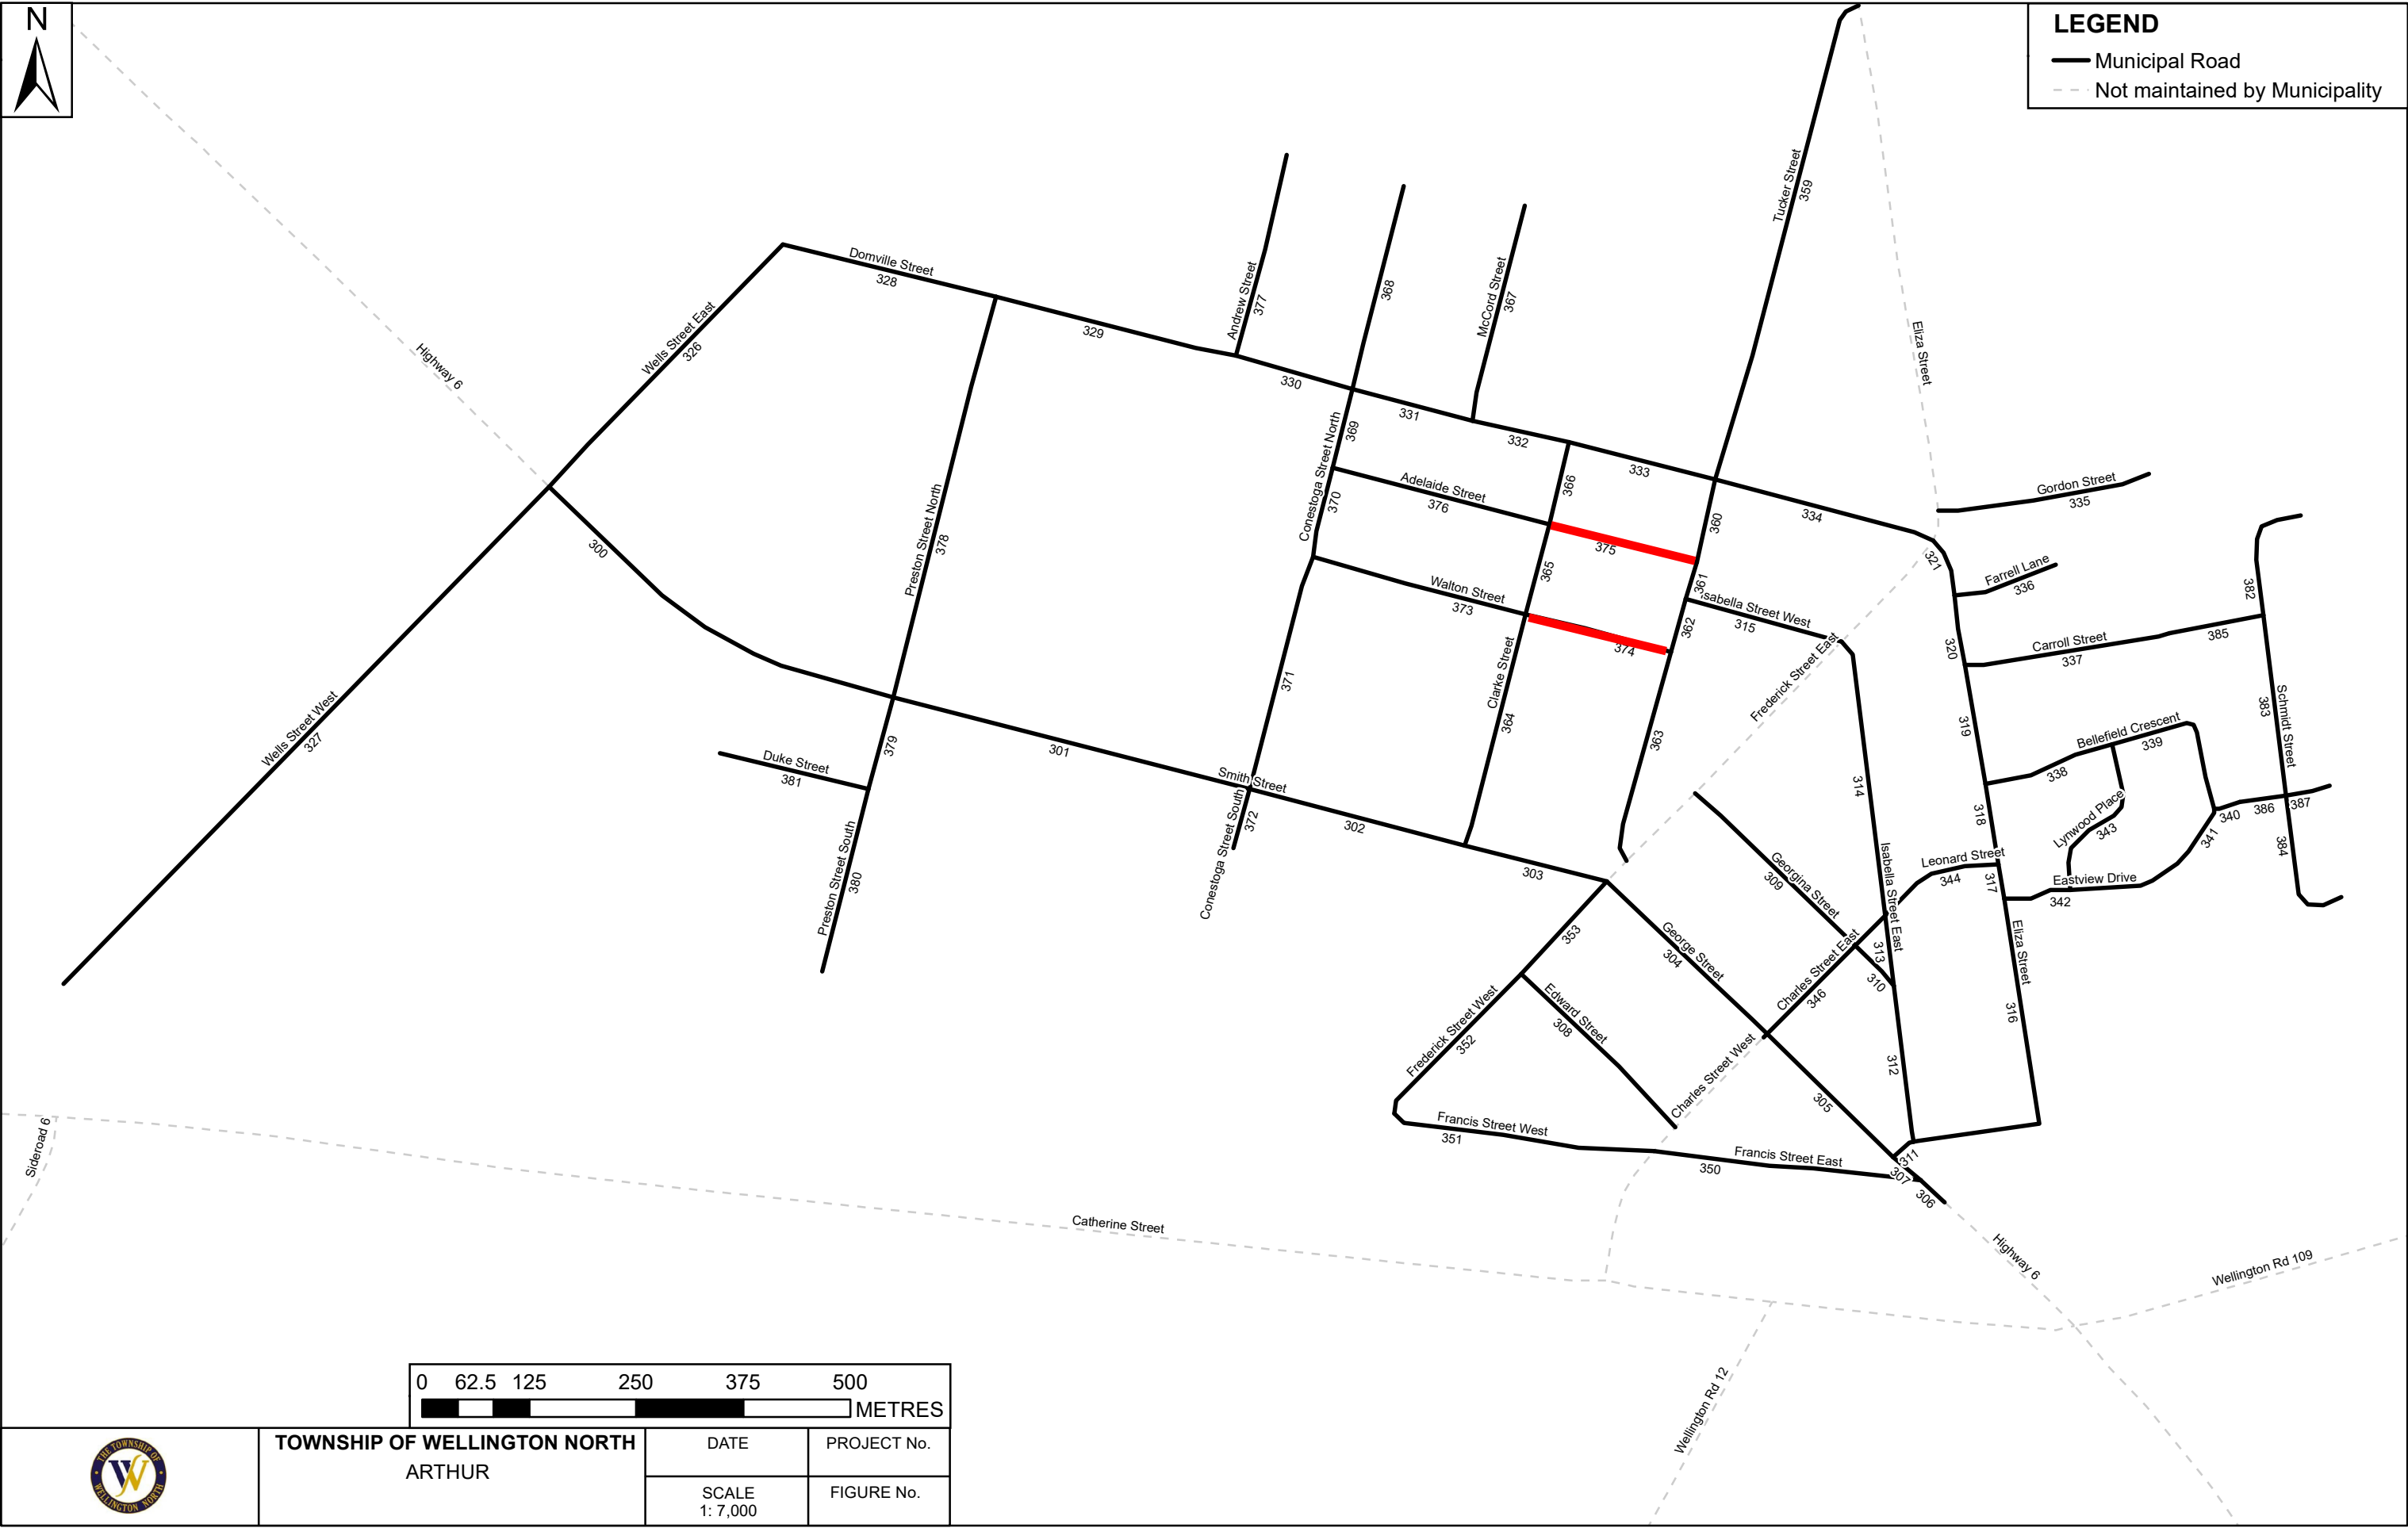

	TOWNSHIP OF WELLINGTON NORTH ARTHUR	DATE	PROJECT No.
		SCALE 1: 7,000	FIGURE No.