


LEGEND:

- 50mm HL3F, 150mm GRAN."A",
300mm GRAN."B"
- 40mm HL3, 50mm HL4,
150mm GRAN."A",450mm GRAN."B"
- 70mm HL3F, 150mm GRAN."A",
450mm GRAN."B"
- CONCRETE SIDEWALK
- TACTILE PLATE AS PER OPSD 310.039

NOTES:

1. FOR TYPICAL ROAD SECTION, REFER TO DWG NO. 07.
2. CONCRETE SIDEWALK WEST OF PRESTON ST. TO BE 150mm
DEPTH OF GRANULAR "A" AND 150mm DEPTH OF CONCRETE.

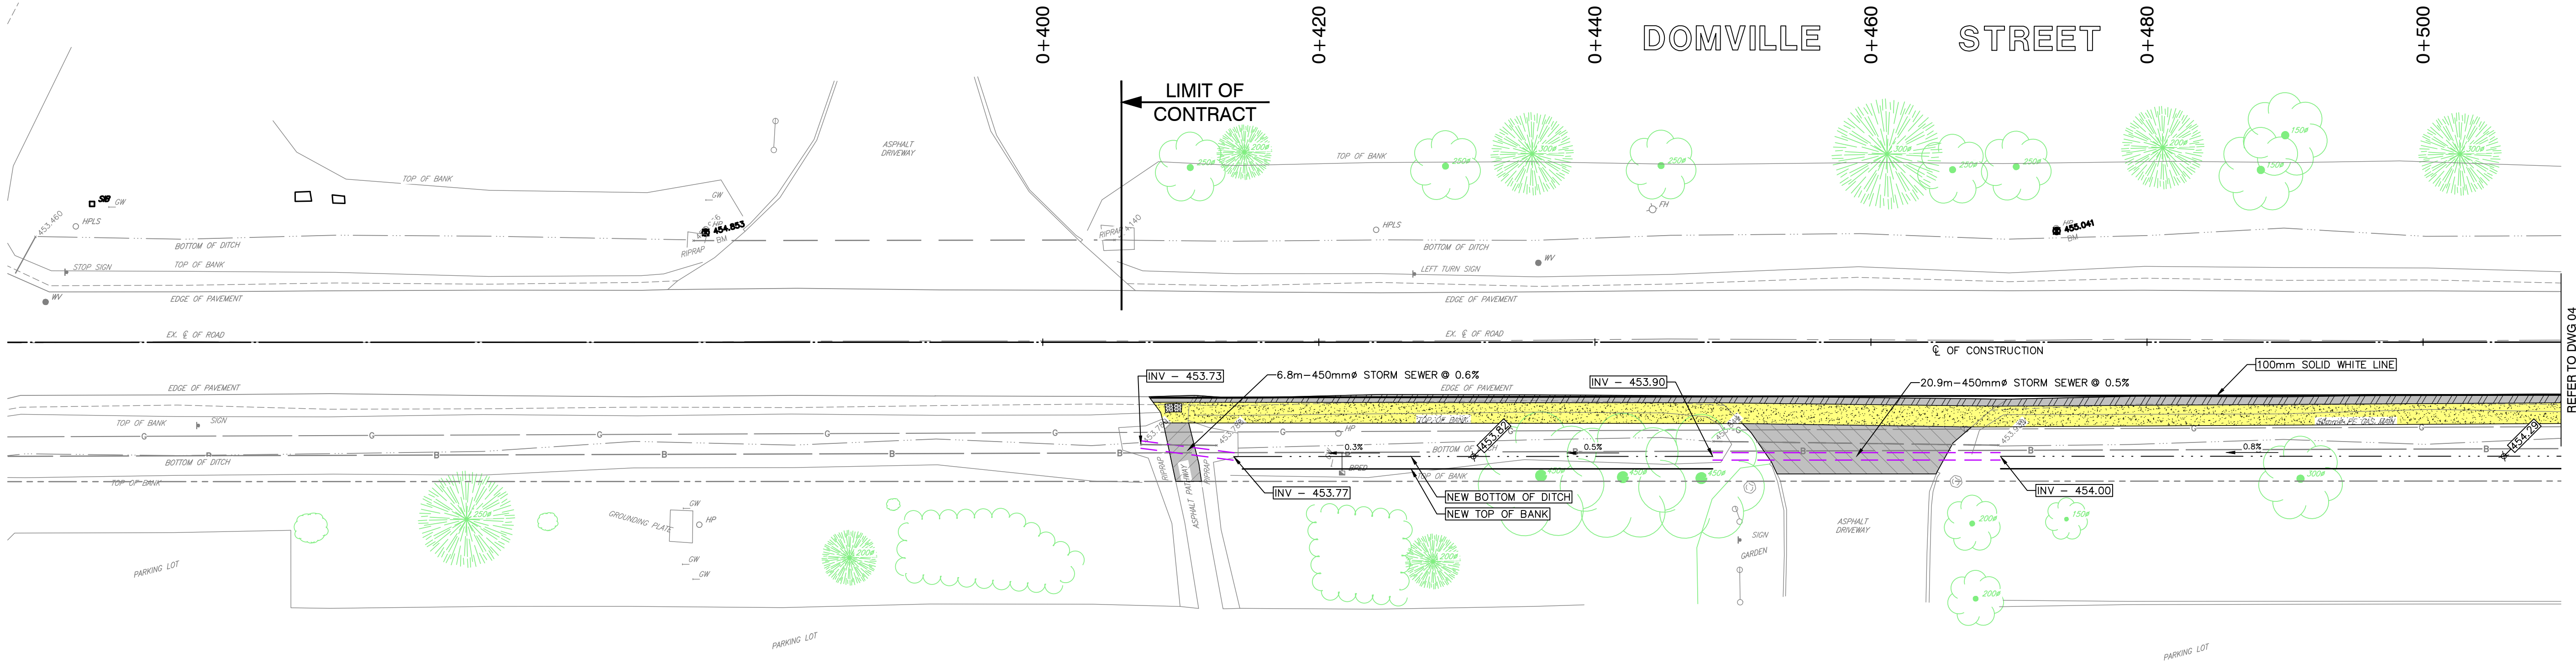

B.M. 20-5981-1	Elev. 455.848	B.M. 20-5981-7	Elev. 455.041
NAIL & WASHERS IN HP P209, IN NORTH EAST CORNER OF THE INTERSECTION OF DOMVILLE STREET AND PRESTON STREET NORTH		NAIL & WASHERS IN HP P183, ON THE NORTH SIDE OF DOMVILLE STREET IN FRONT OF BLDG 500	


DISCLAIMERS:
1. ALL EXISTING ELEVATIONS & DIMENSIONS TO BE CONFIRMED ON SITE. THE LOCATION OF UTILITIES IS APPROXIMATE ONLY AND SHOULD BE, DETERMINED BY CONSULTING THE MUNICIPAL AUTHORITIES AND UTILITY COMPANIES CONCERNED. THE CONTRACTOR SHALL PROVE THE LOCATION OF UTILITIES AND SHALL BE RESPONSIBLE FOR ADEQUATE PROTECTION AGAINST DAMAGE.

No	DATE	REVISION	INITIAL
4	2022/05/04	ISSUED FOR PUBLIC INFORMATION	L.S.
3	2022/04/04	ISSUED FOR TENDER (ADDENDUM 1)	L.S.
2	2022/03/04	ISSUED FOR TENDER	L.S.
1	2020/12/23	ISSUED FOR APPROVALS	L.S.


RECONSTRUCTION OF
DOMVILLE STREET
TOWNSHIP OF WELLINGTON NORTH
(ARTHUR)


TOWNSHIP OF WELLINGTON NORTH
7490 SIDEROAD 7 WEST
KENILWORTH, ON N0G 2E0
PLAN
FROM STA. 0+400 TO STA. 0+510


CONTRACT No.	5981-22
PROJECT No.	M5981
DESIGNED BY:	C.J.D.W.
CHECKED BY:	P.F.Z.
APPROVED BY:	L.S.
DATE:	APRIL 2022





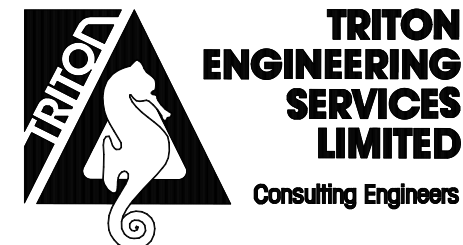


SCALE:
H: 1:250 H: 1:500
(38'x24') (17'x11')
UNLESS OTHERWISE SHOWN
DRAWING
NUMBER
03

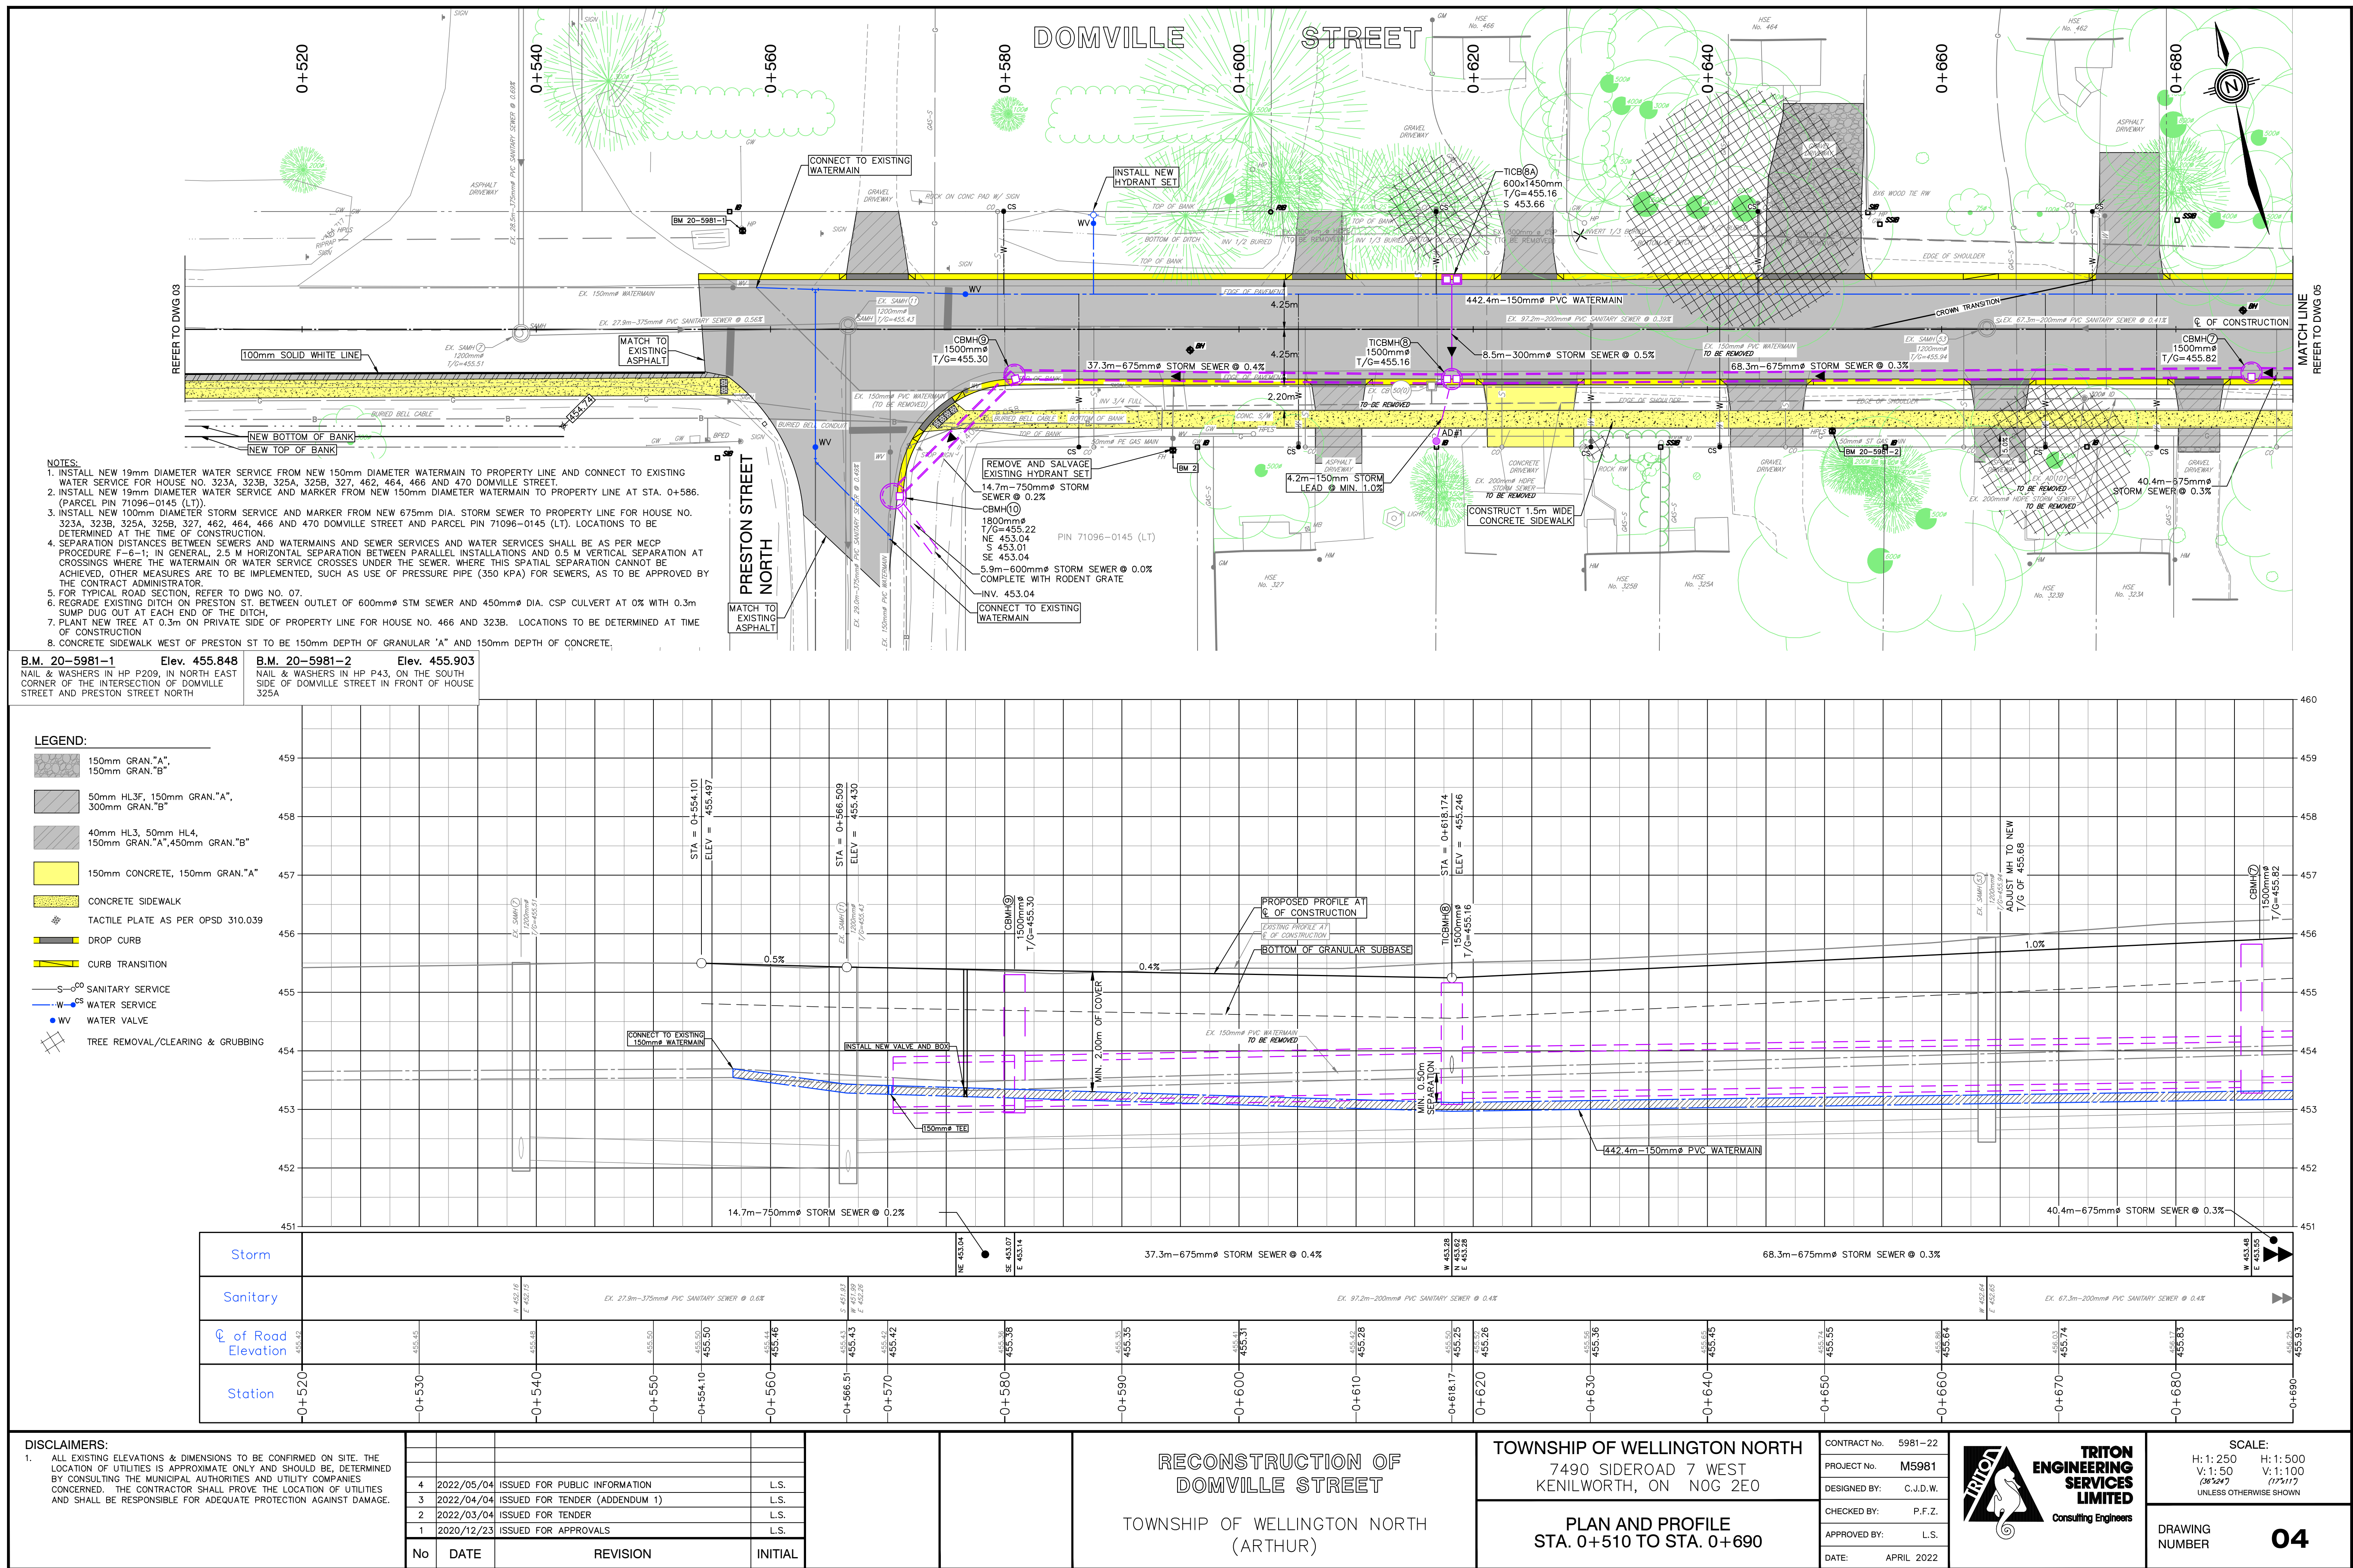

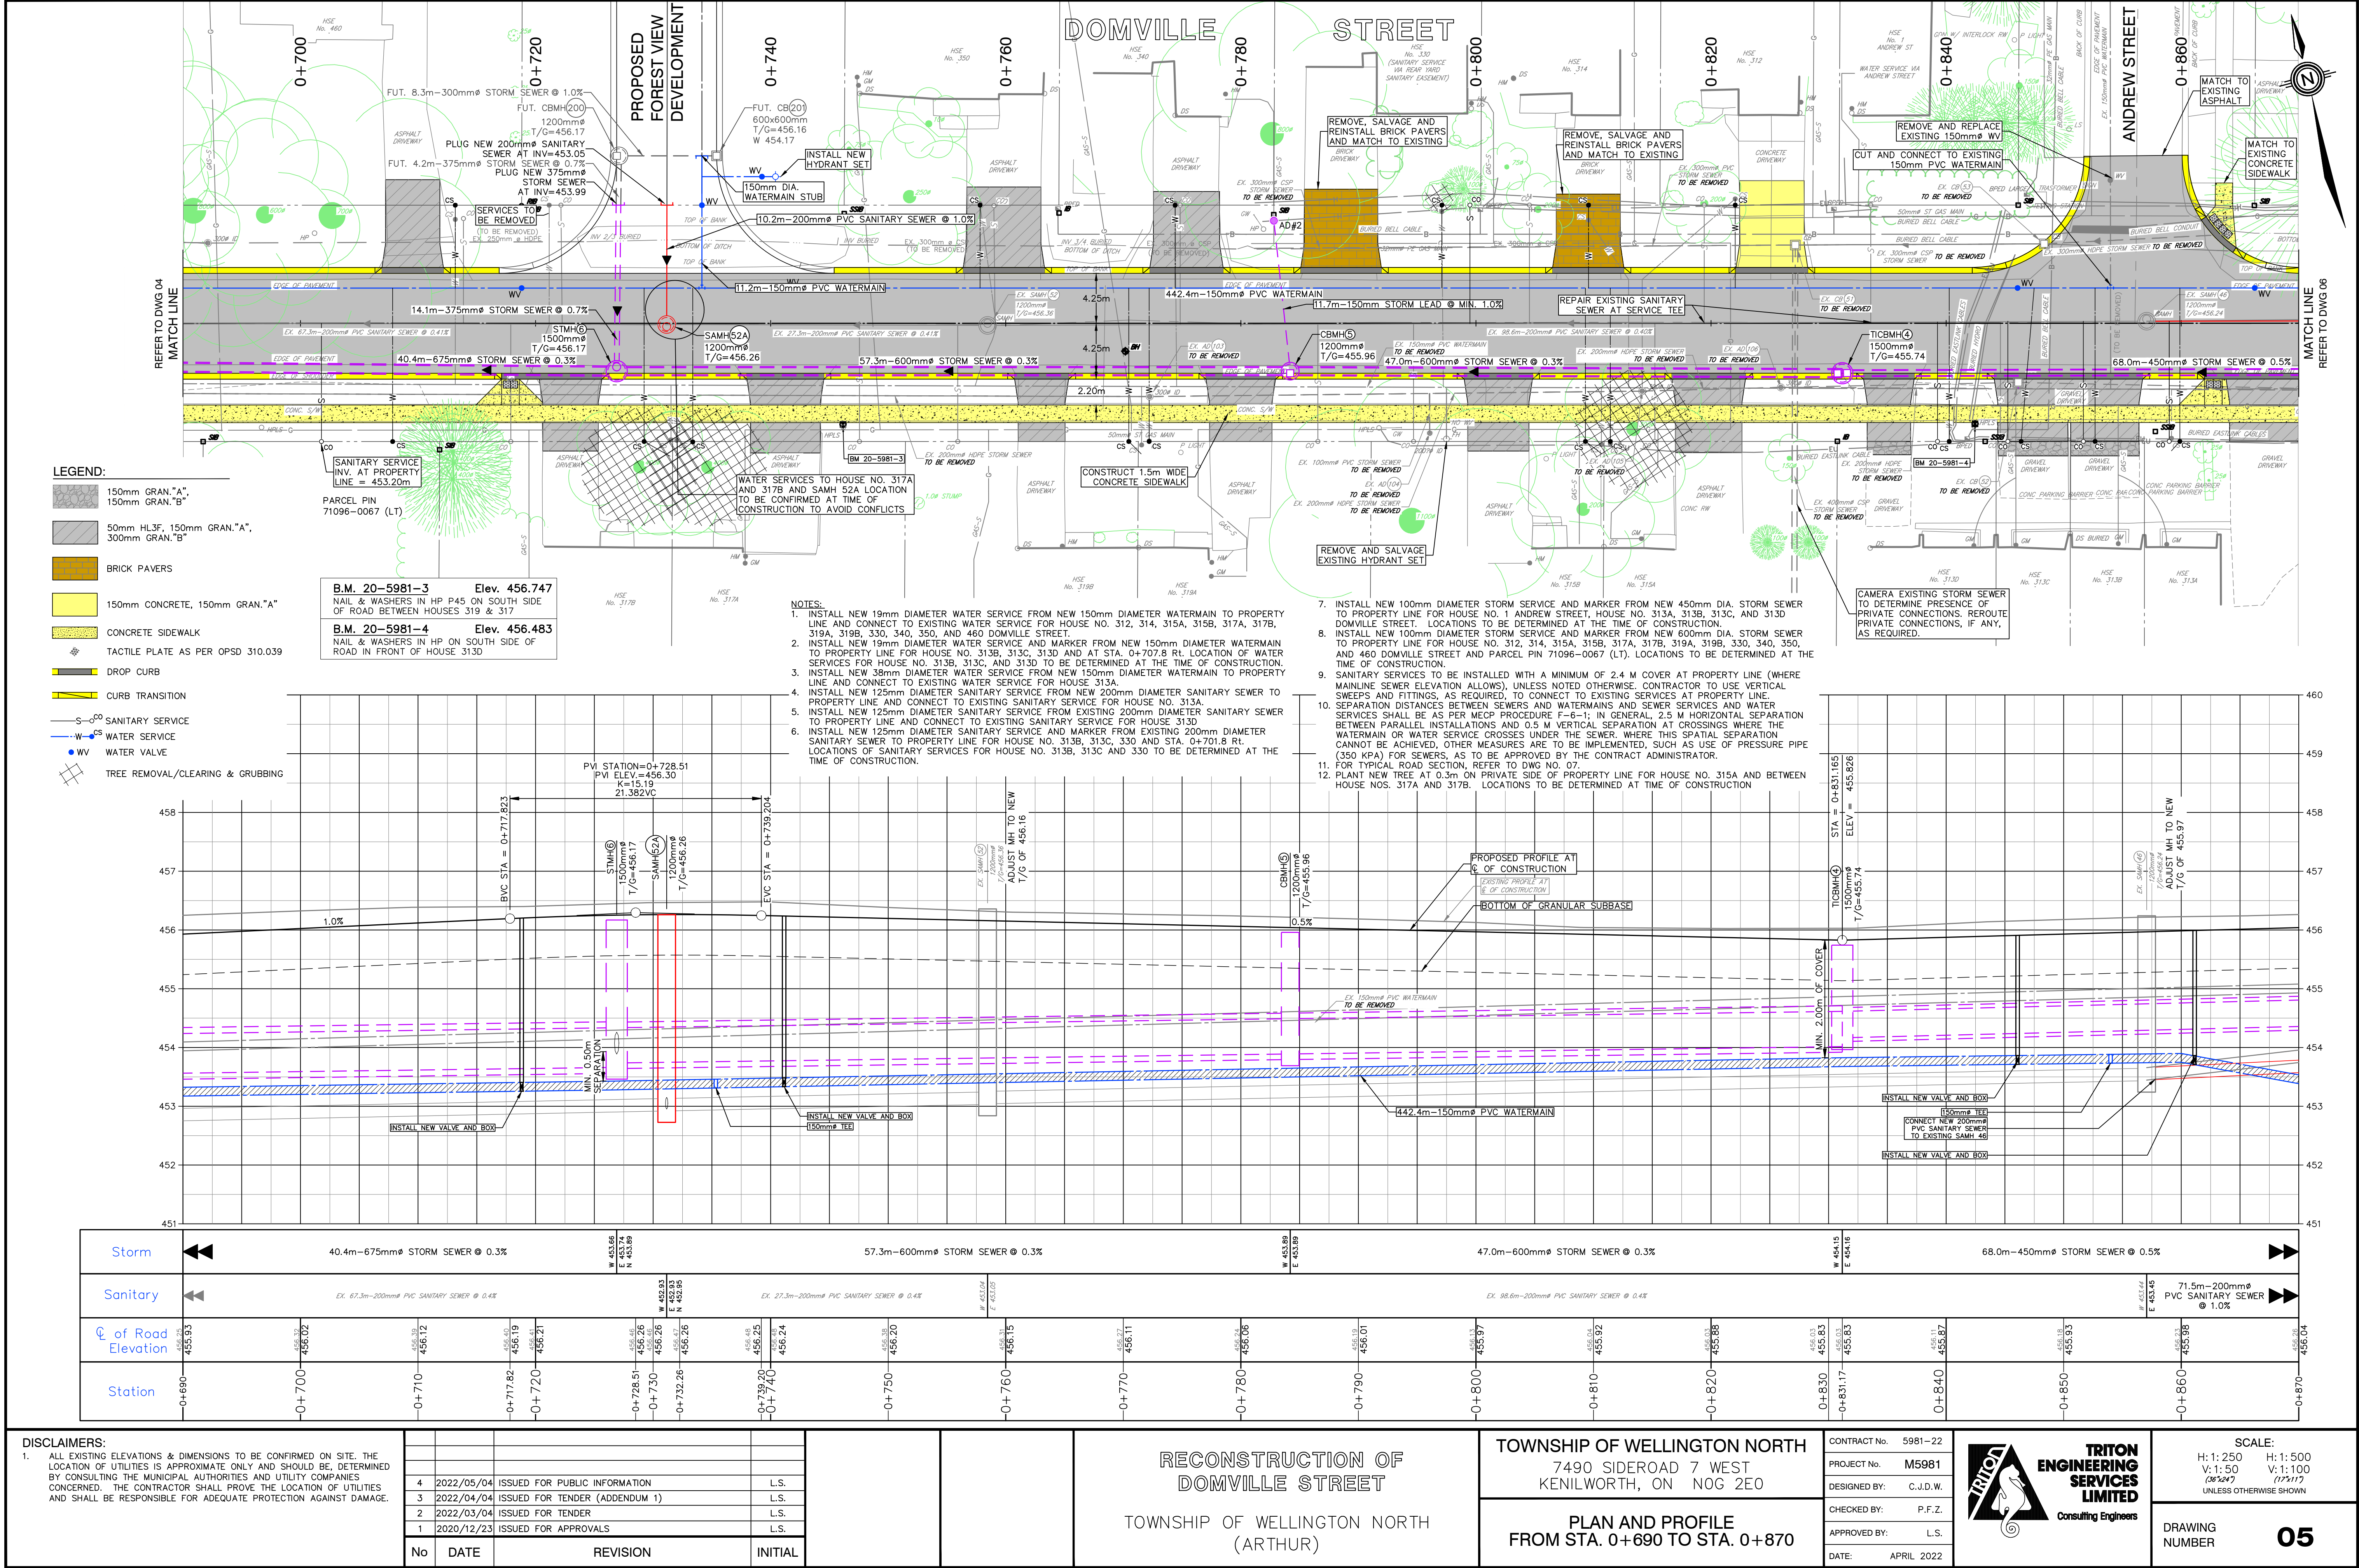

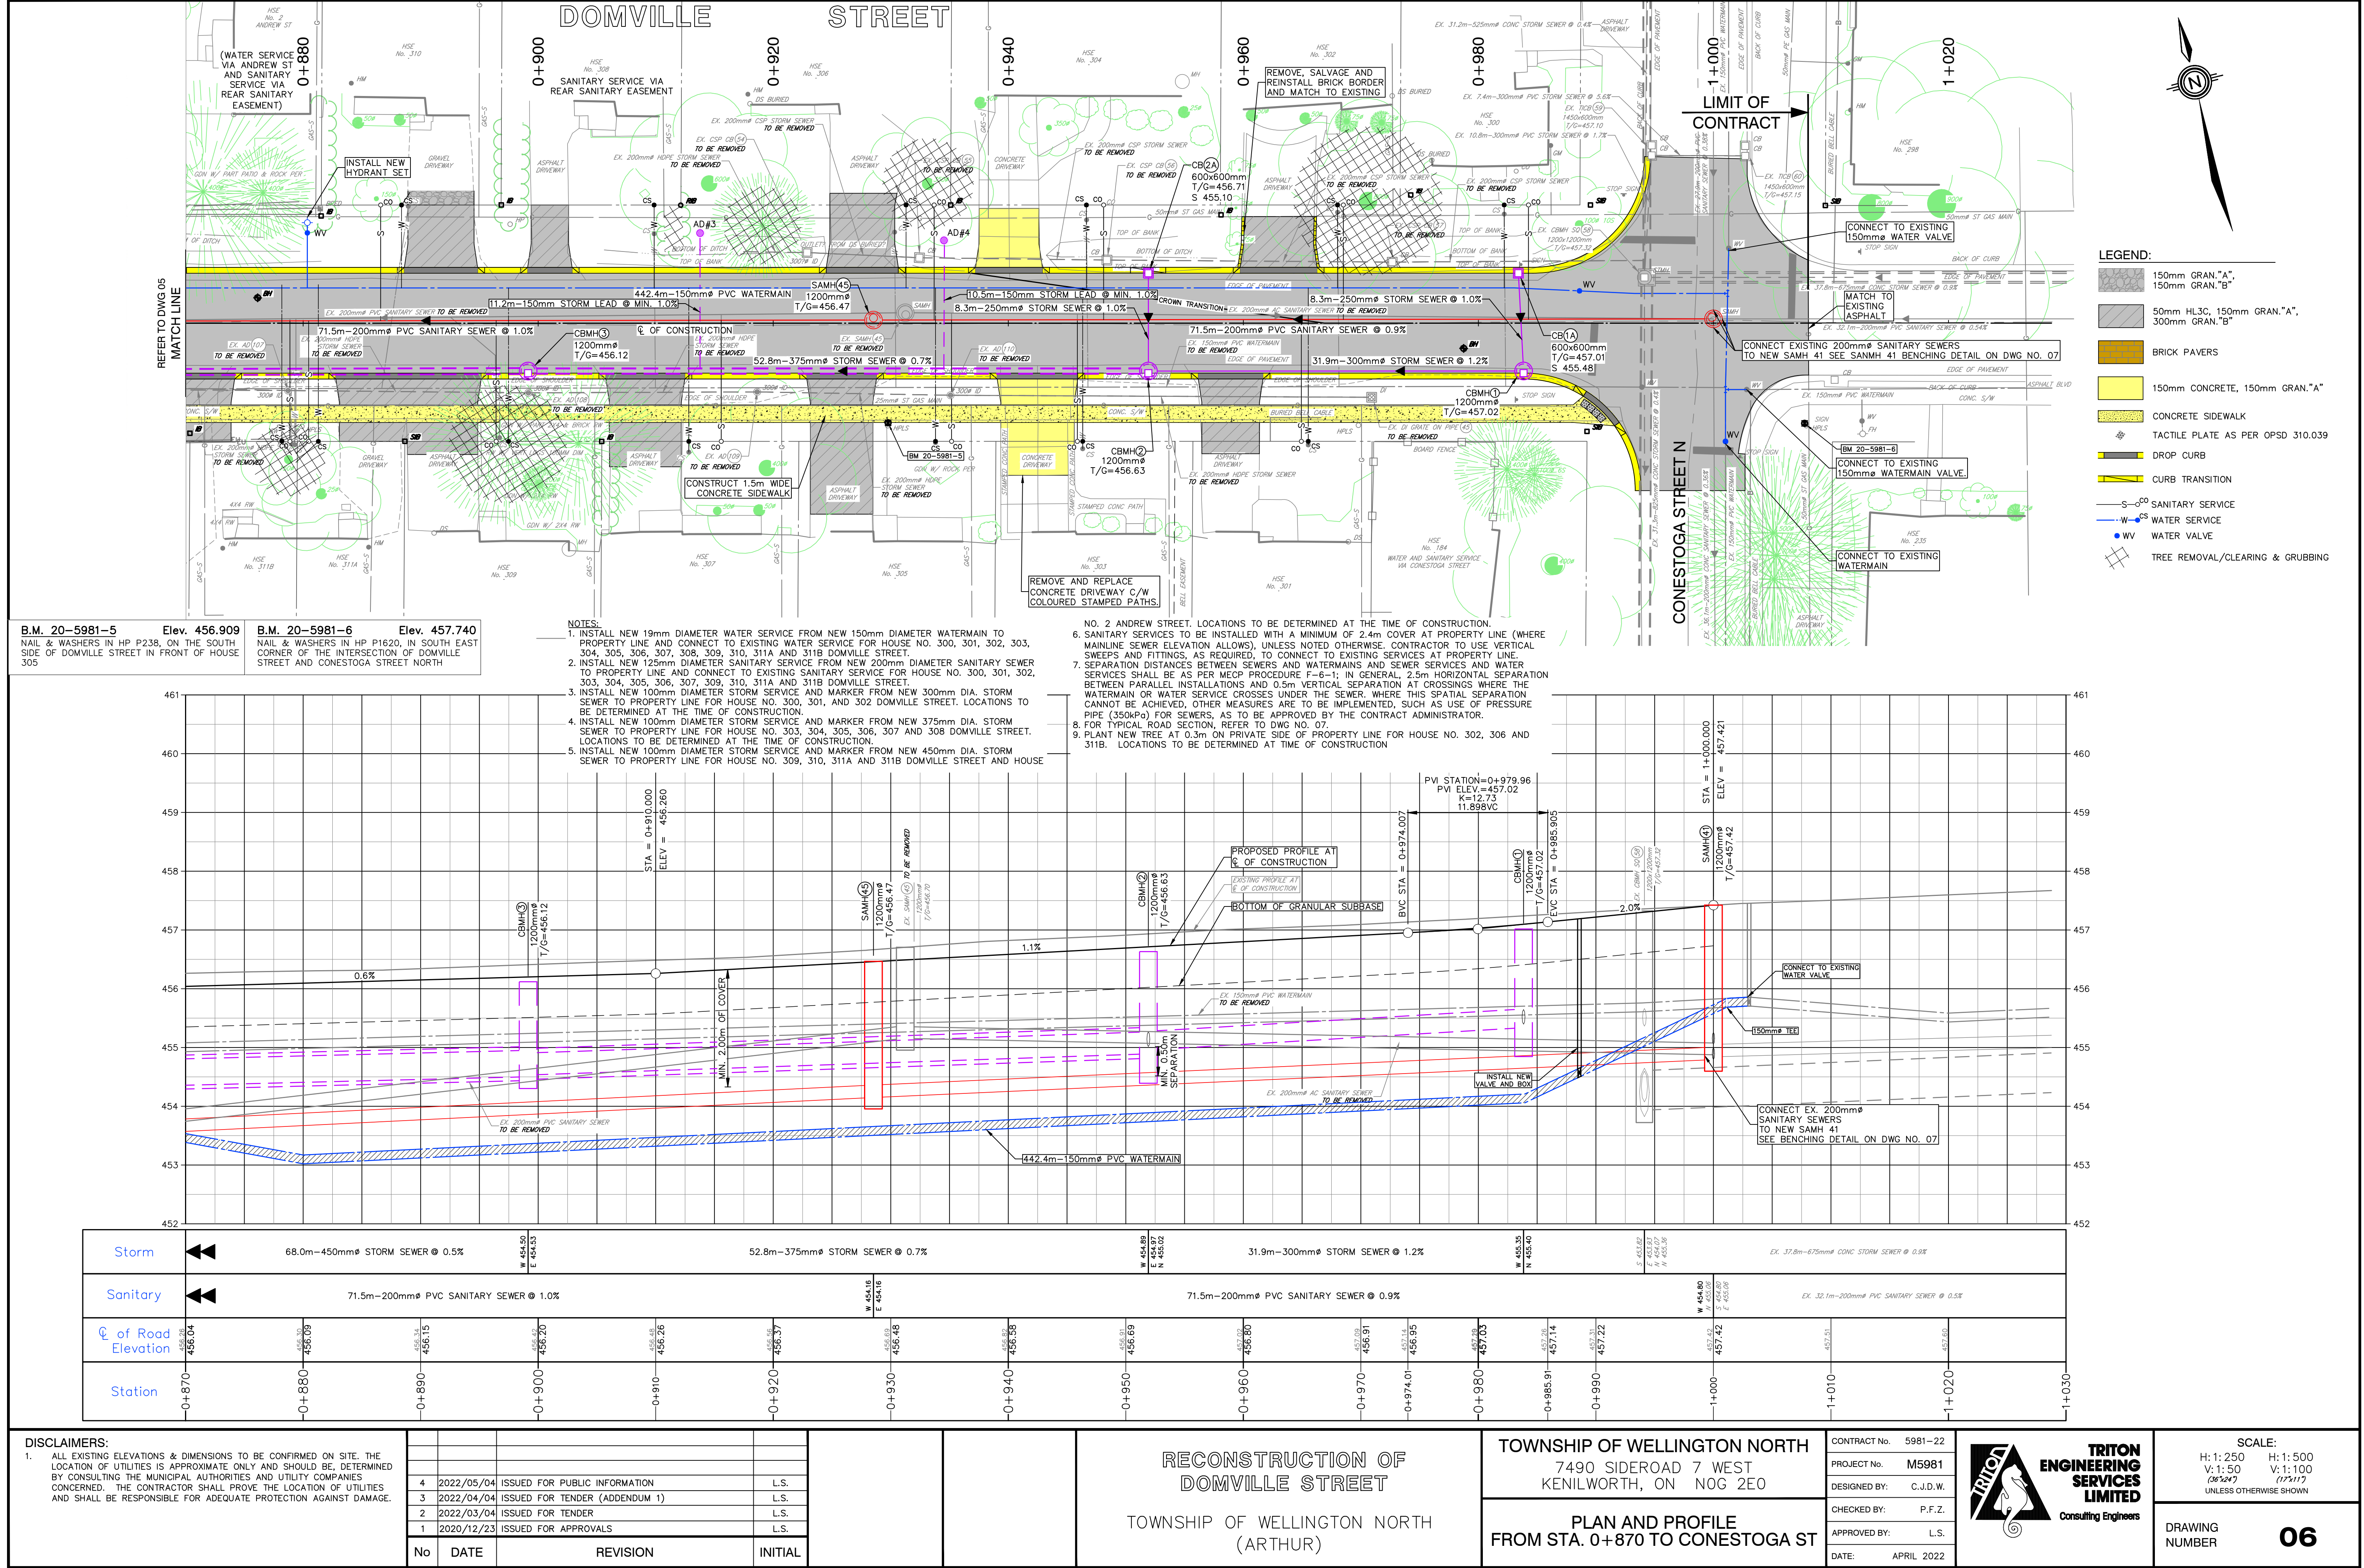


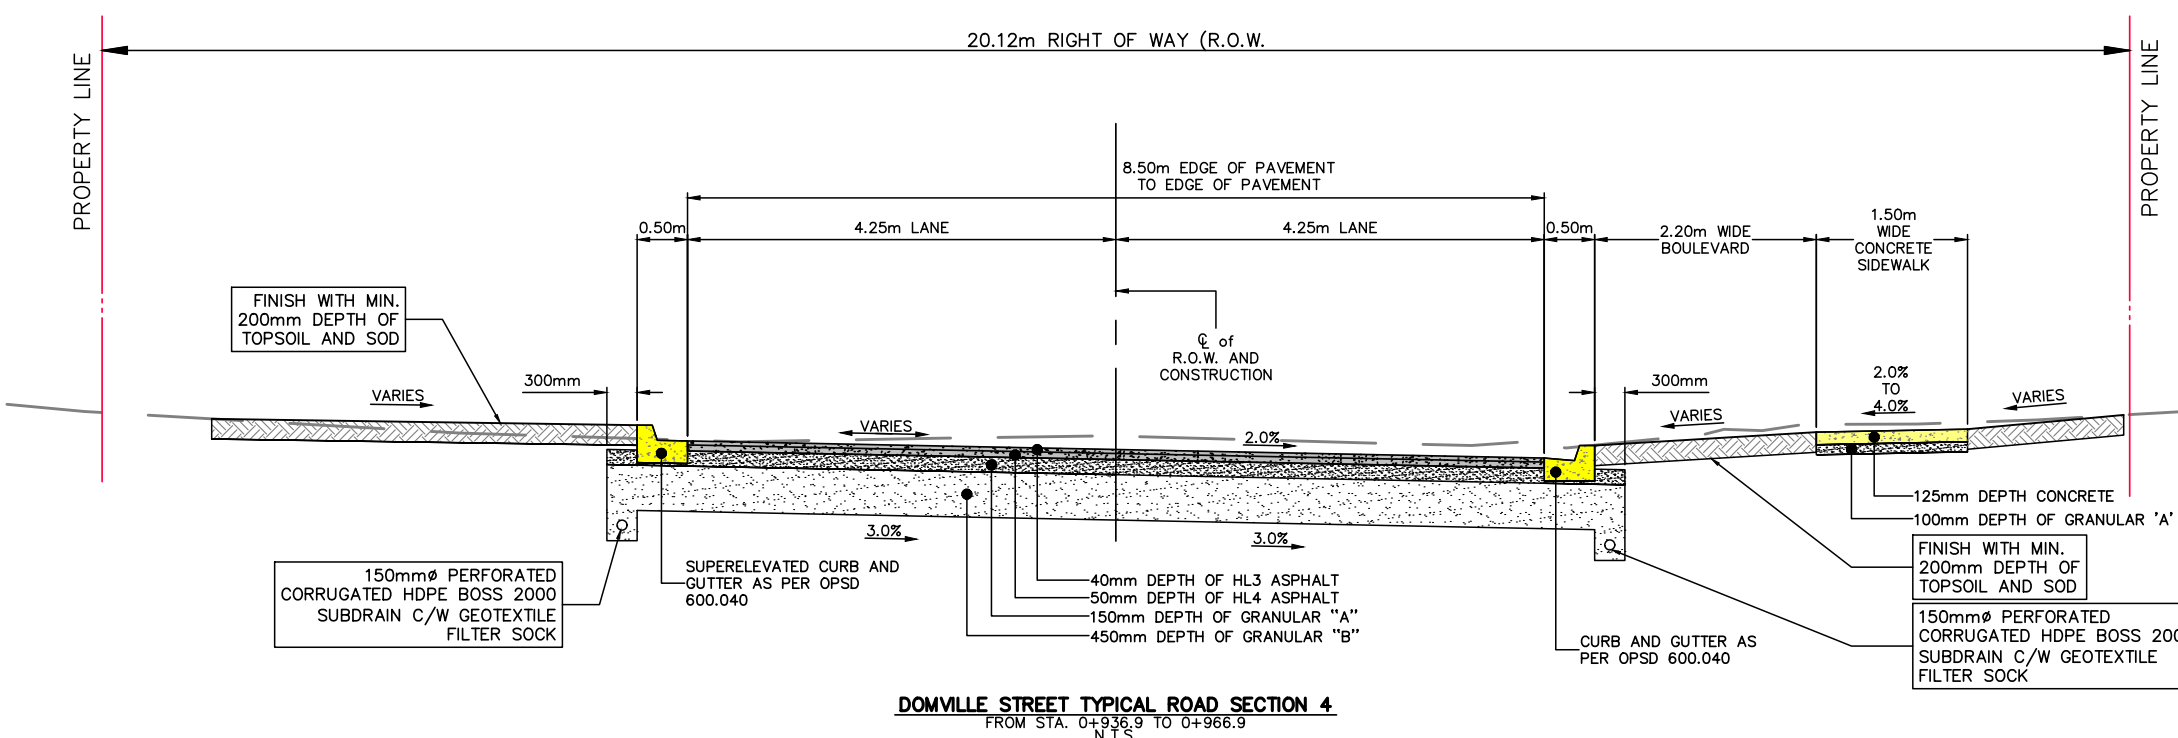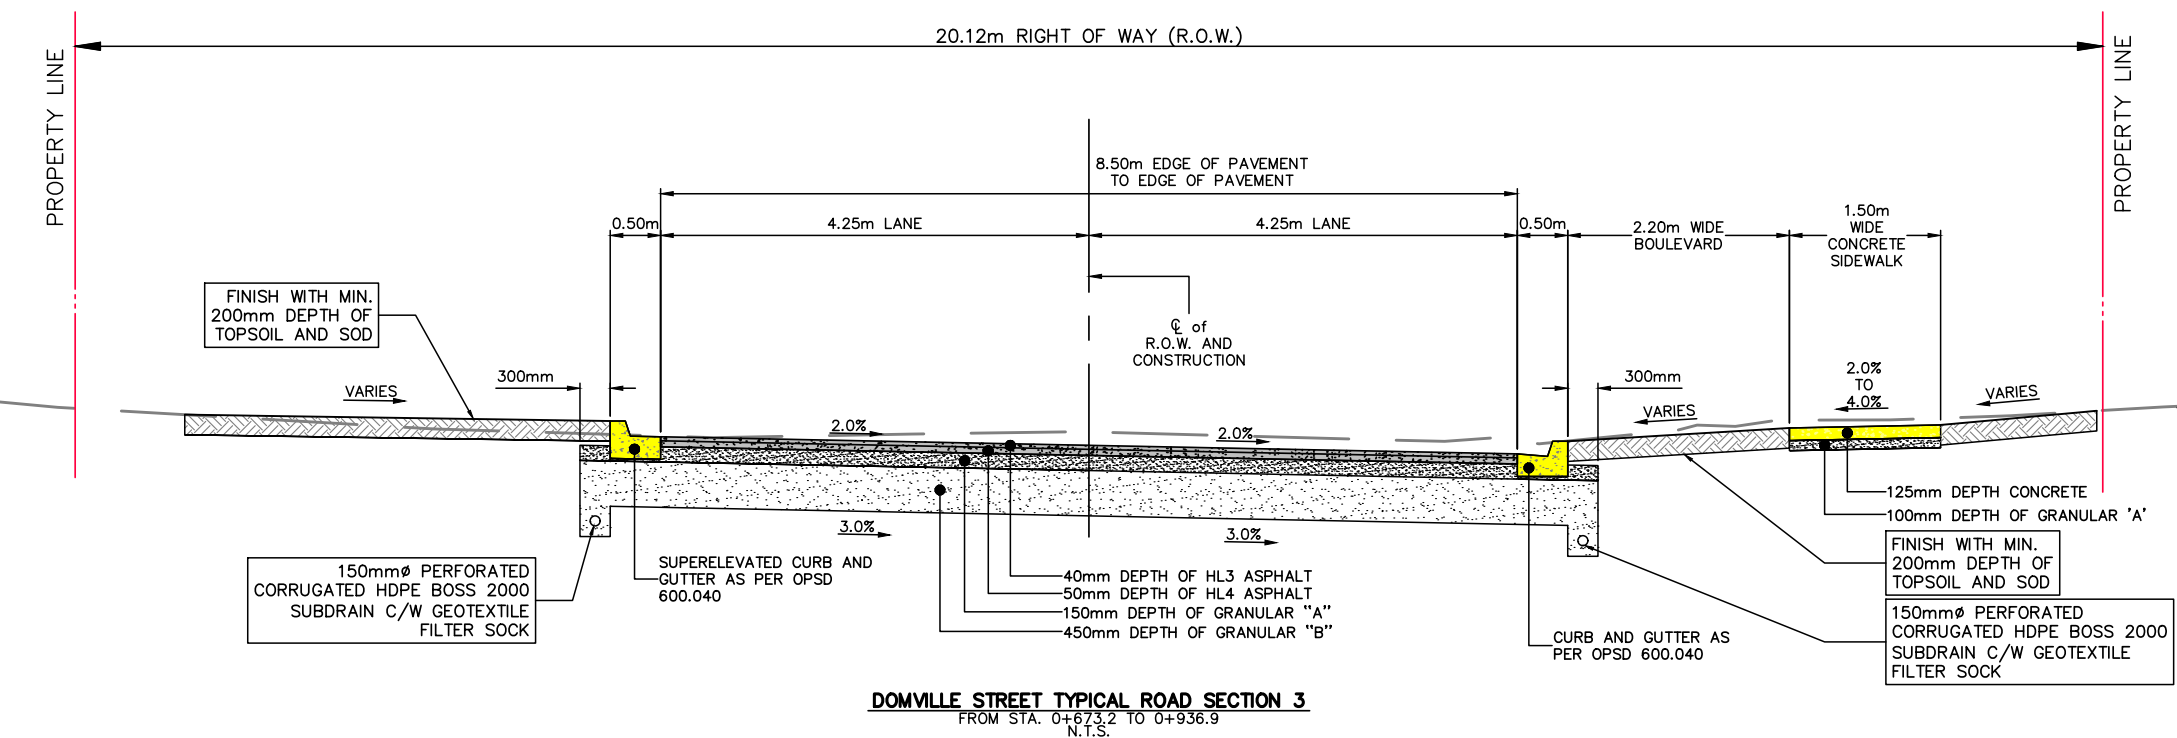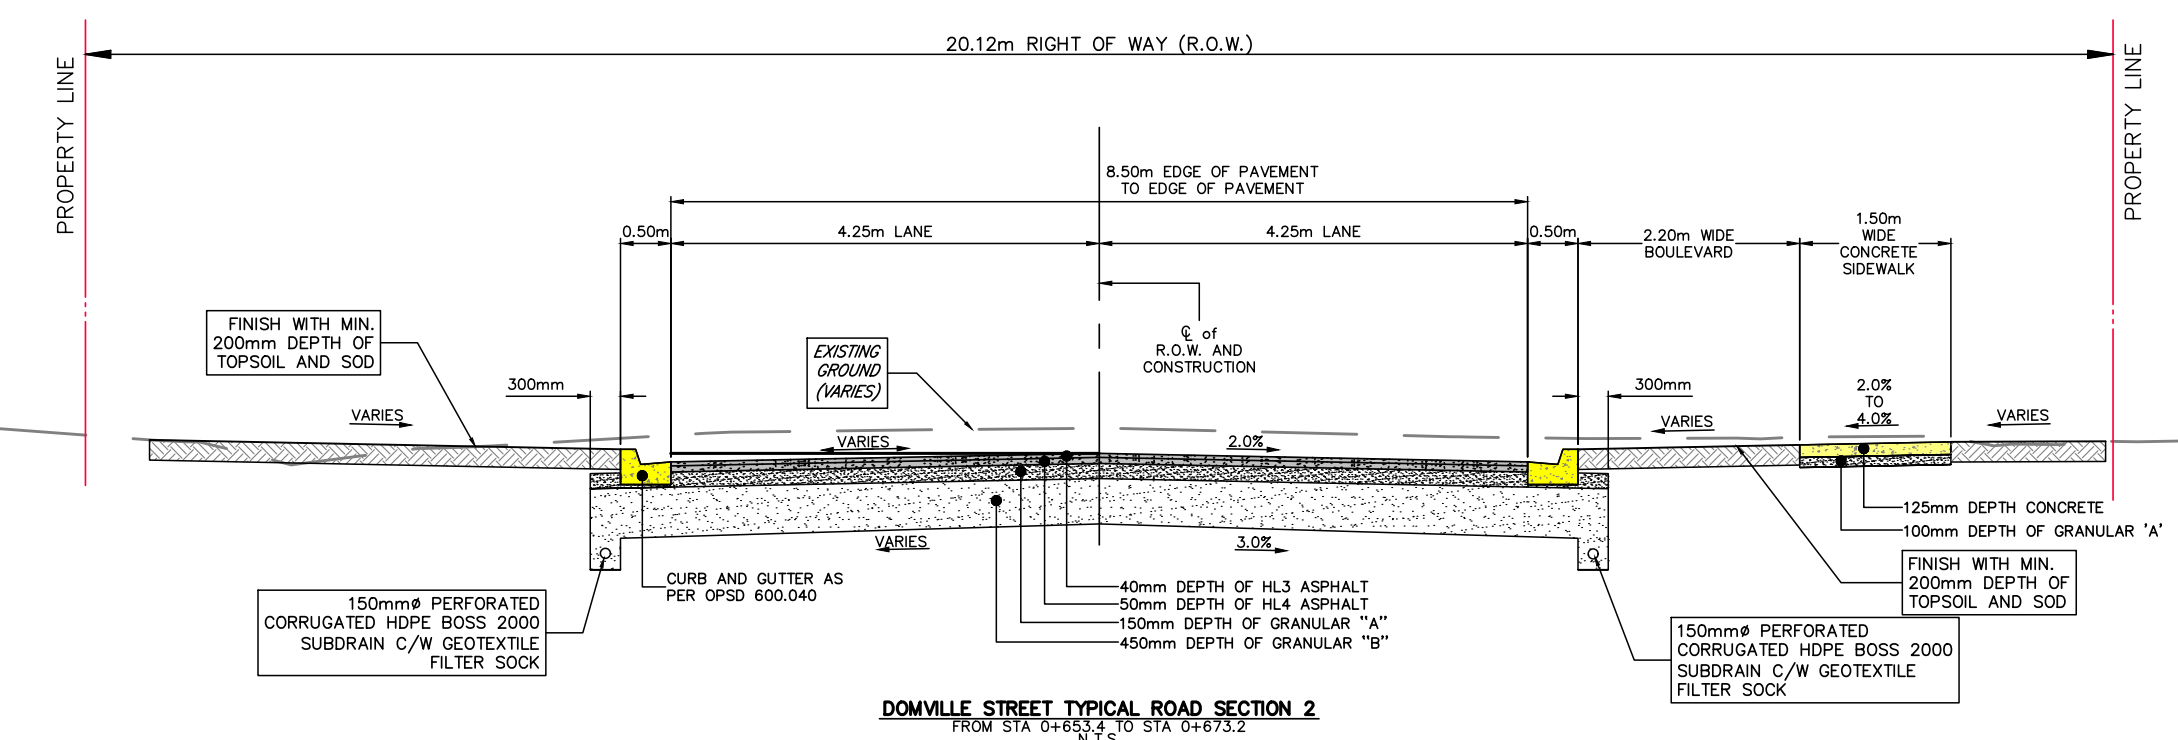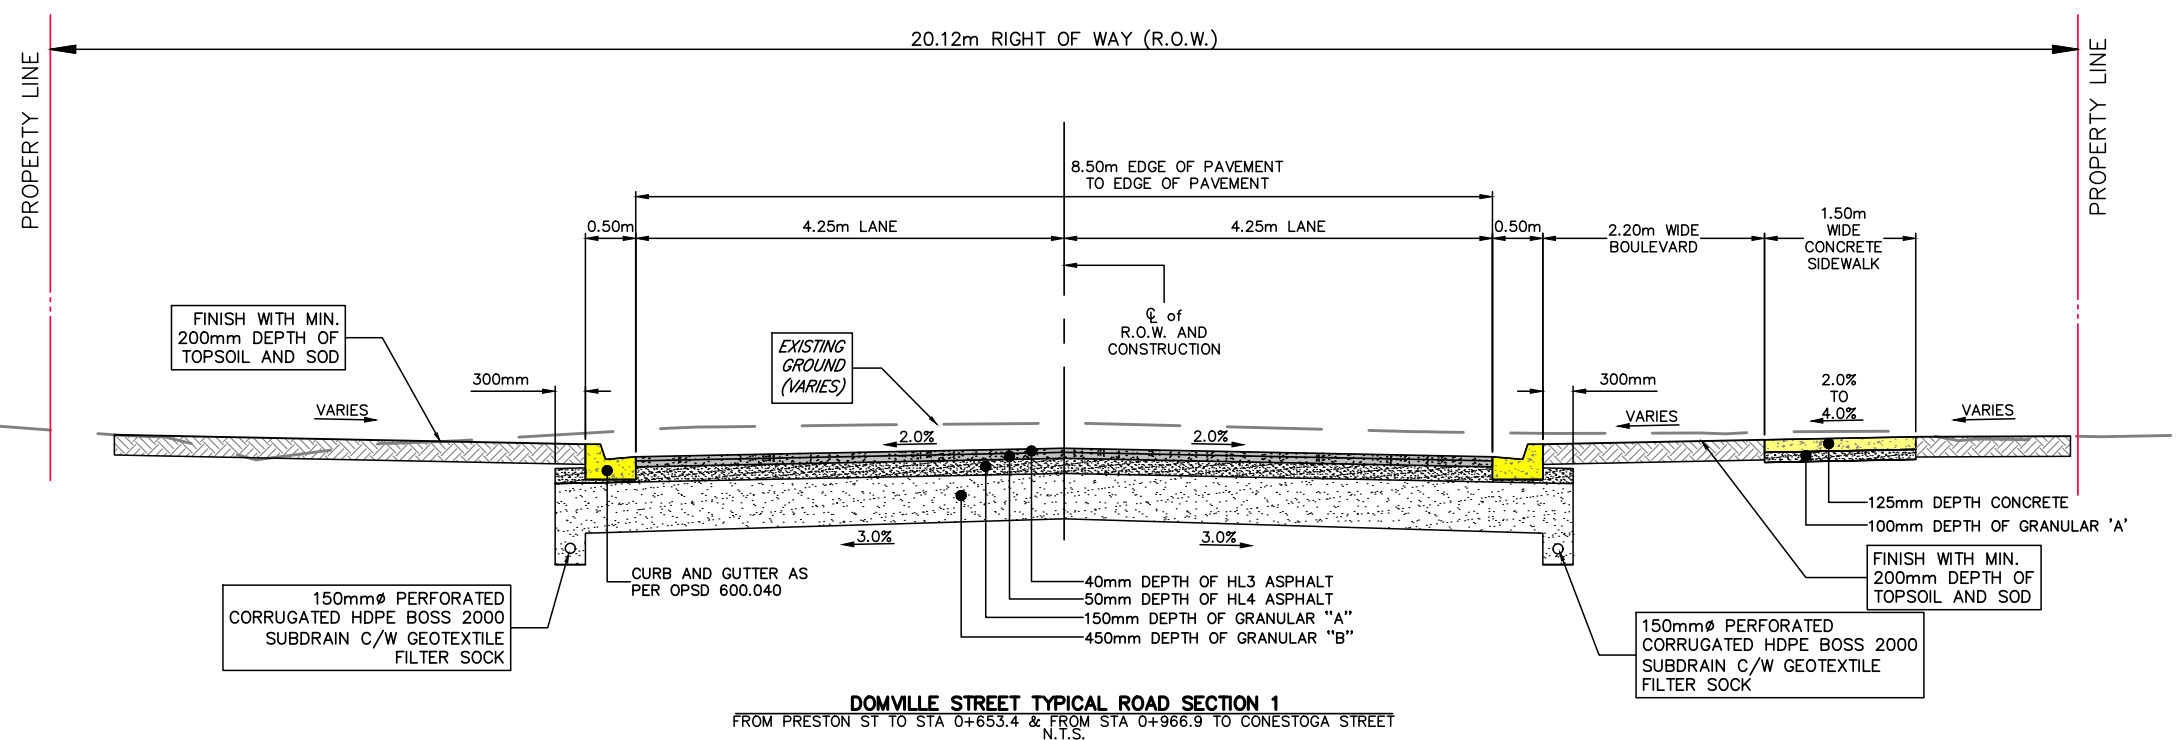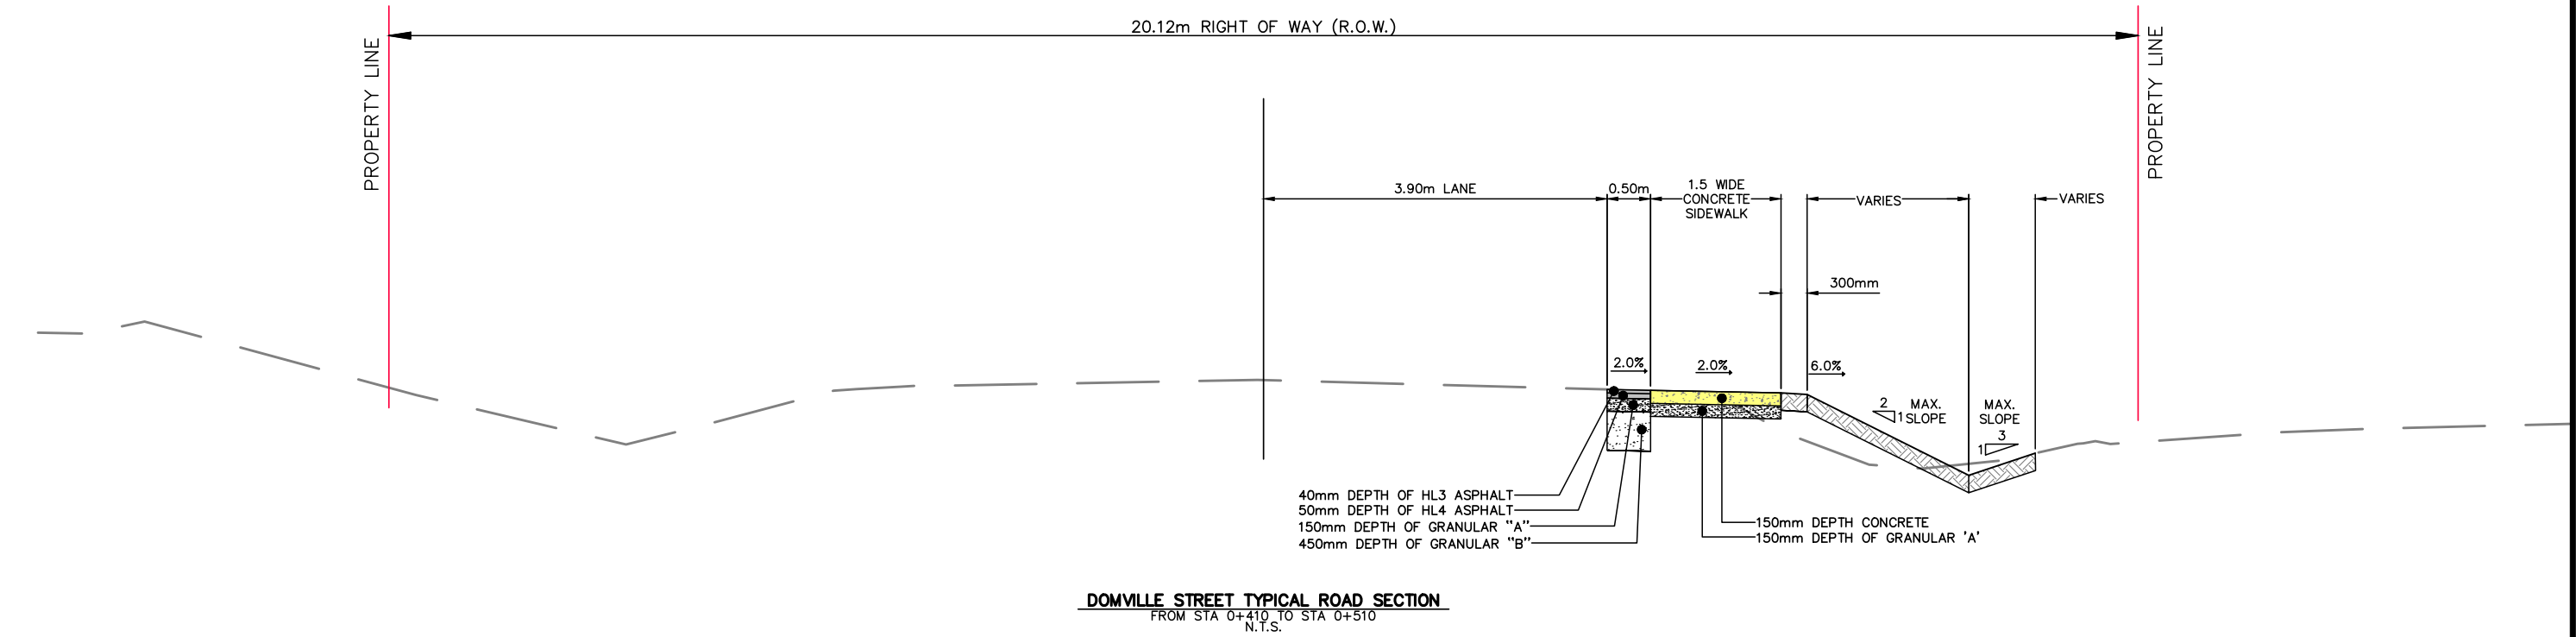

4	2022/05/04	ISSUED FOR PUBLIC INFORMATION	L.S.
3	2022/04/04	ISSUED FOR TENDER (ADDENDUM 1)	L.S.
2	2022/03/04	ISSUED FOR TENDER	L.S.
1	2020/12/23	ISSUED FOR APPROVALS	L.S.
No	DATE	REVISION	INITIAL

TOWNSHIP OF WELLINGTON NORTH
 7490 SIDEROAD 7 WEST
 KENILWORTH, ON NOG 2E0

CONTRACT No.	5981-22
PROJECT No.	M5981
DESIGNED BY:	C.J.D.W.
CHECKED BY:	P.F.Z.
APPROVED BY:	L.S.
DATE:	APRIL 2022

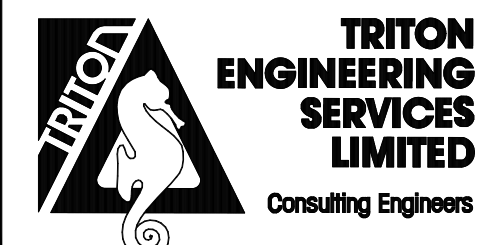

07