


SEE BELOW

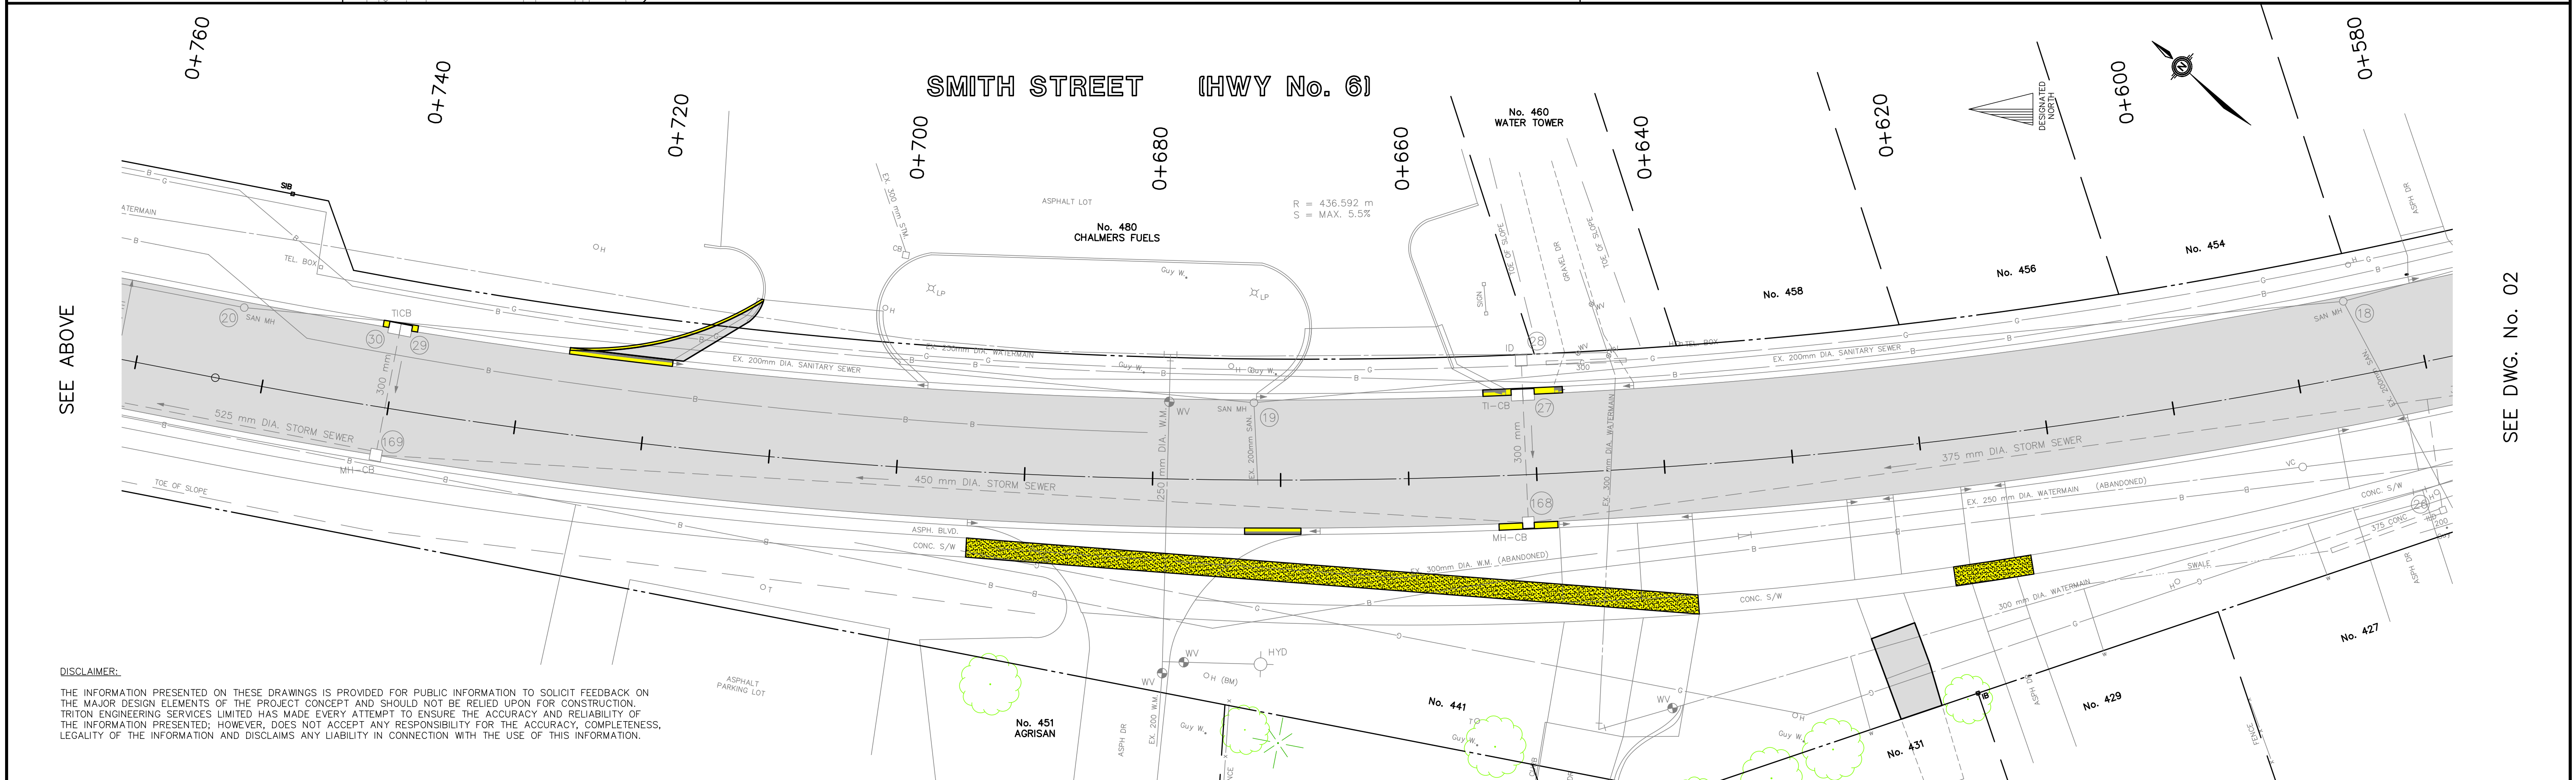

SEE DWG. No. 02

NOTES

THE LOCATION OF UTILITIES IS APPROXIMATE ONLY AND SHOULD BE DETERMINED BY CONSULTING THE MUNICIPAL AUTHORITIES AND UTILITY COMPANIES CONCERNED. THE CONTRACTOR SHALL PROVE THE LOCATION OF UTILITIES AND SHALL BE RESPONSIBLE FOR ADEQUATE PROTECTION AGAINST DAMAGE.

No	DATE	REVISION	INITIAL
1	2023/10/23	ISSUED FOR PUBLIC INFORMATION	P.F.Z.

PRELIMINARY

RECONSTRUCTION OF
SMITH STREET (HWY. 6)
(ARTHUR)

TOWNSHIP OF WELLINGTON NORTH
7490 SIDEROAD 7 WEST
KENILWORTH, ONTARIO N0G 2E0

RECONSTRUCTION PLAN
WELLS STREET TO STA. 0+580



CONTRACT No: 5989-XX
PROJECT No: M5989
DRAWN BY: A.S.B.
CHECKED BY: L.S.
APPROVED BY: P.F.Z.
DATE: OCTOBER, 2023

TRITON ENGINEERING SERVICES LIMITED
Consulting Engineers

SCALES

1:250 HORIZONTAL 1:50 VERTICAL

DRAWING NUMBER **01**

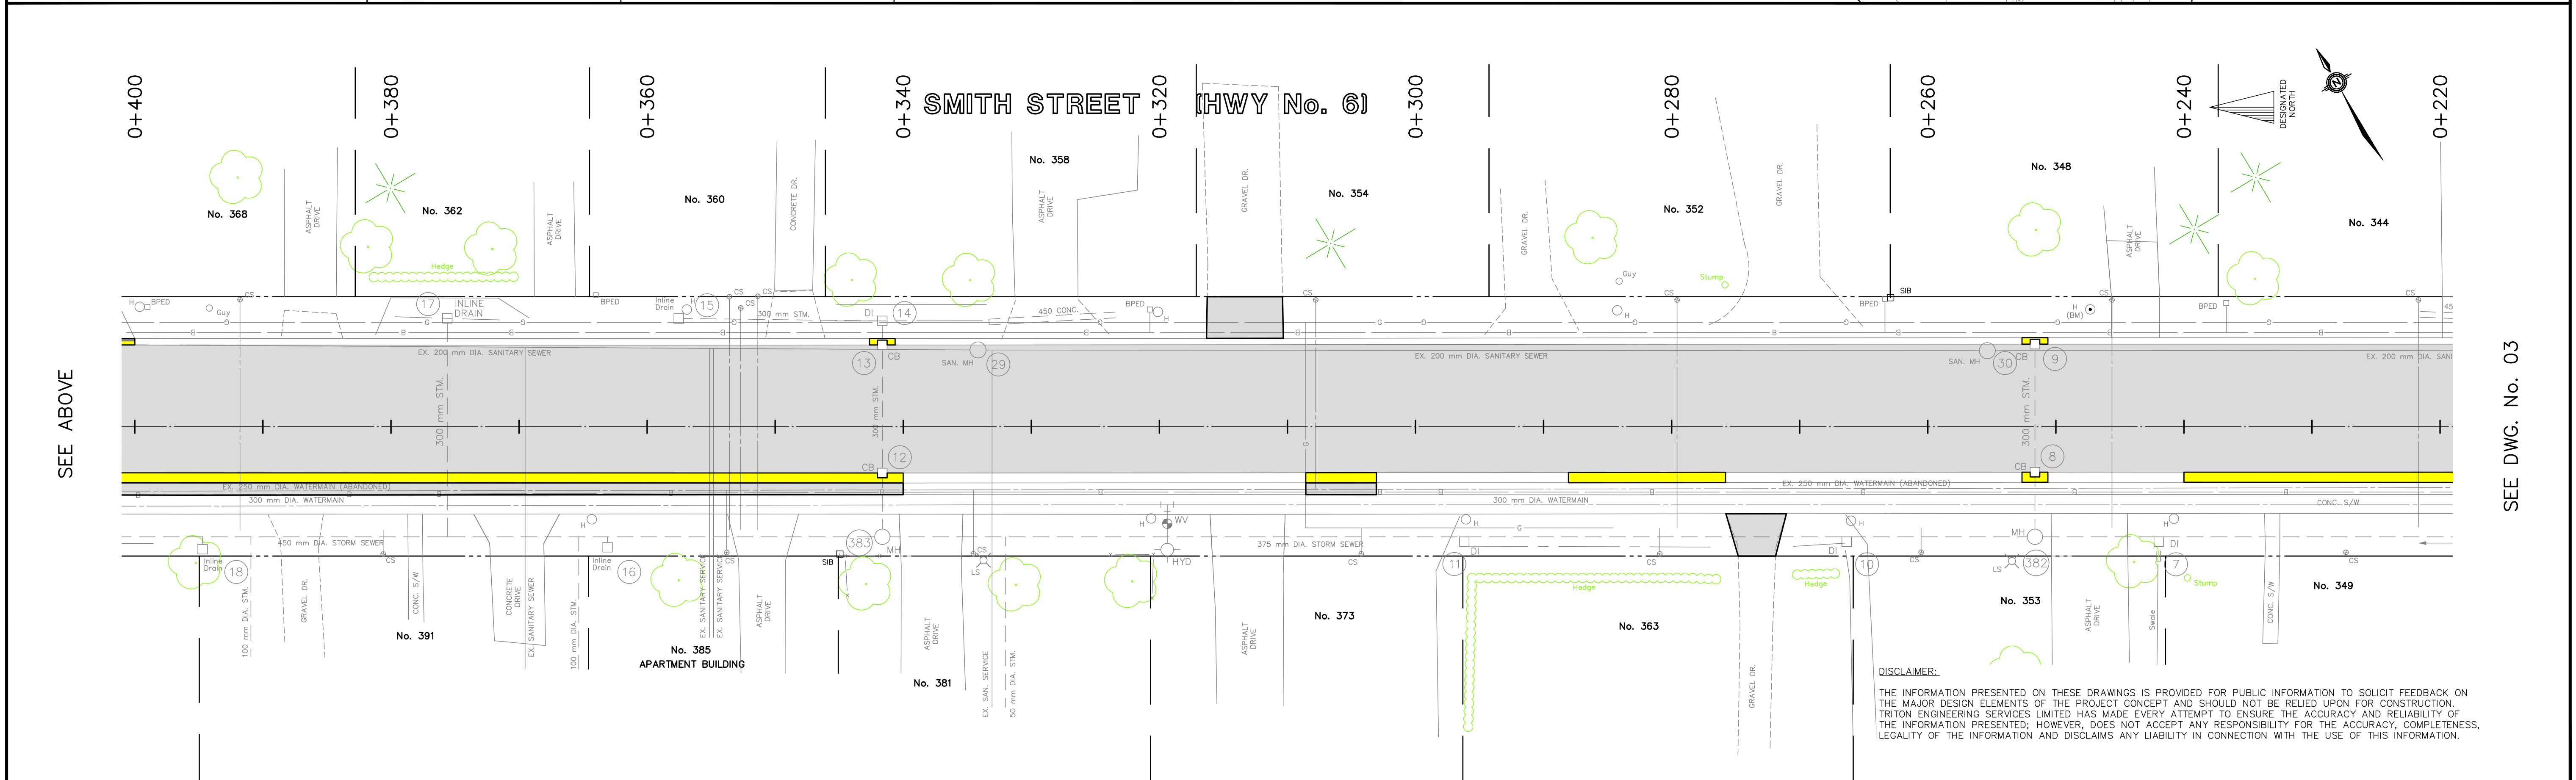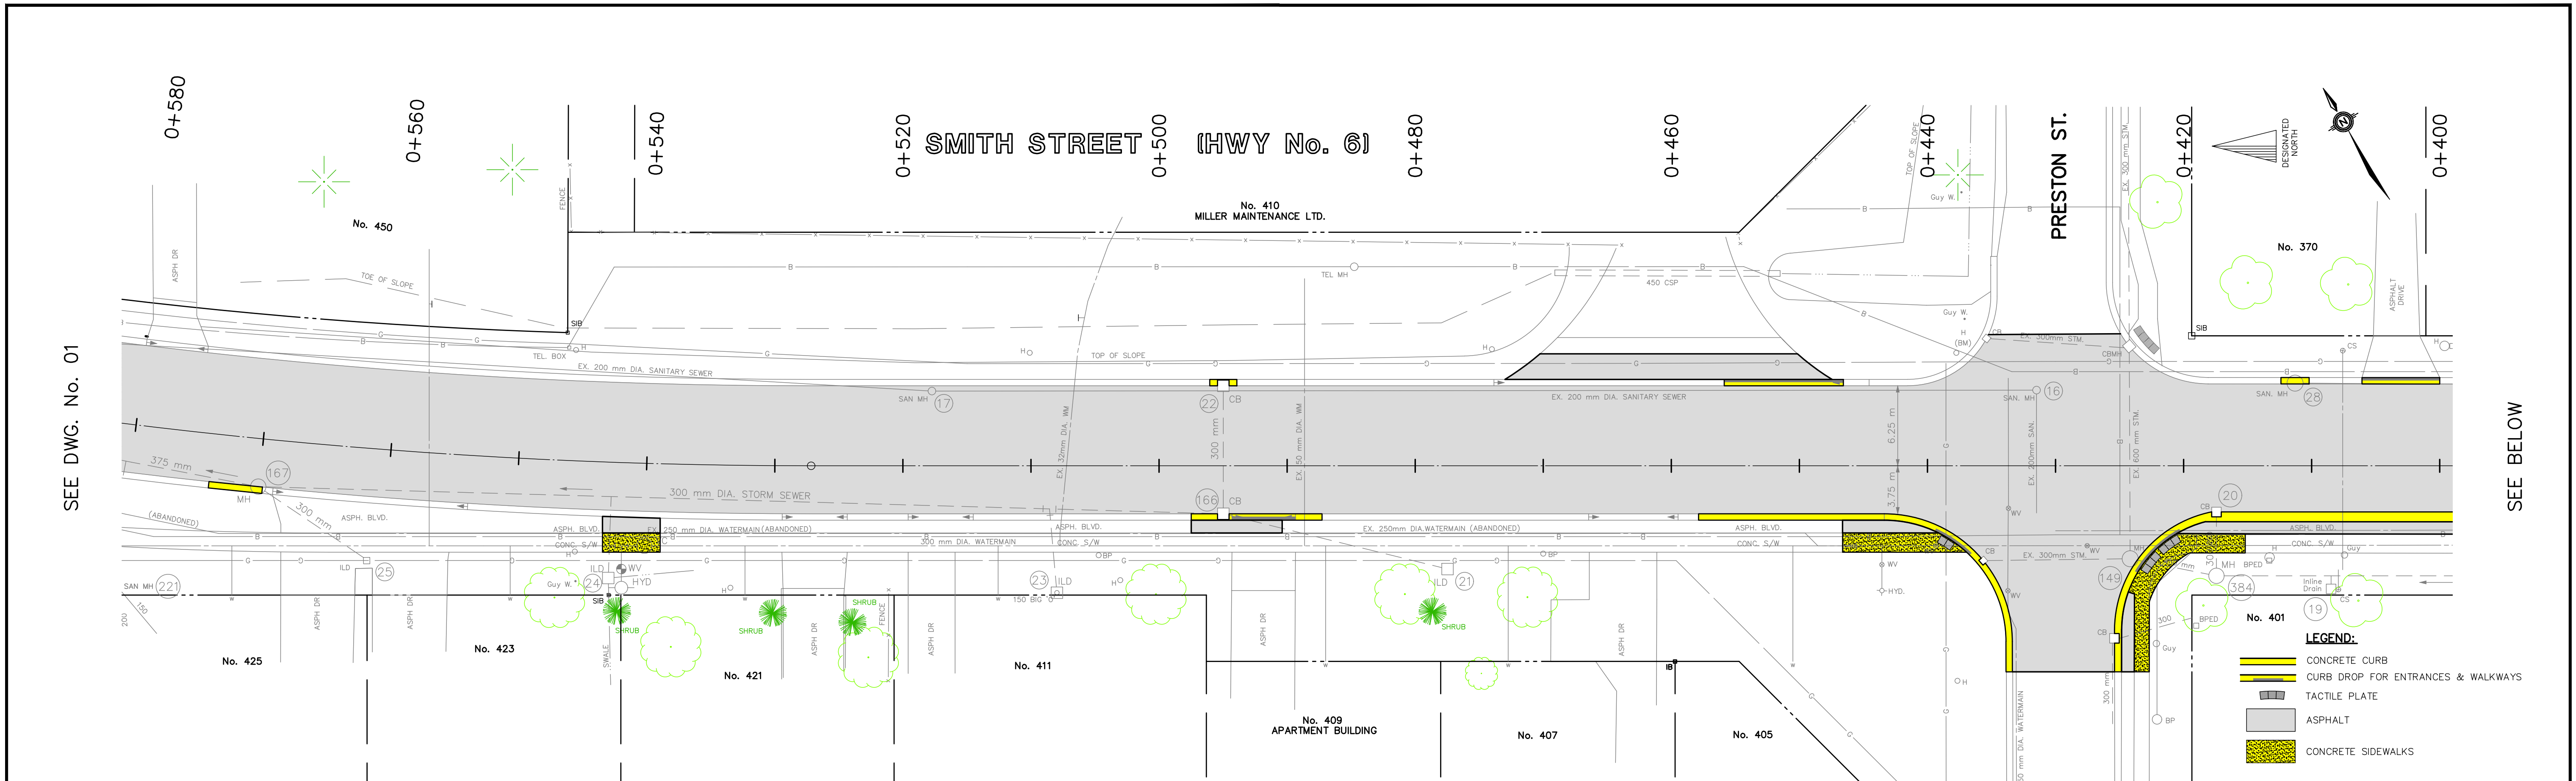

NOTES

THE LOCATION OF UTILITIES IS APPROXIMATE ONLY AND SHOULD BE DETERMINED BY CONSULTING THE MUNICIPAL AUTHORITIES AND UTILITY COMPANIES CONCERNED. THE CONTRACTOR SHALL PROVE THE LOCATION OF UTILITIES AND SHALL BE RESPONSIBLE FOR ADEQUATE PROTECTION AGAINST DAMAGE.

1	2023/10/23	ISSUED FOR PUBLIC INFORMATION	P.F.Z.
No	DATE	REVISION	INITIAL

PRELIMINARY

RECONSTRUCTION OF
SMITH STREET (HWY. 6)
(ARTHUR)

TOWNSHIP OF WELLINGTON NORTH
7490 SIDEROAD 7 WEST
KENILWORTH, ONTARIO N0G 2E0



RECONSTRUCTION PLAN
STA. 0+580 TO STA. 0+220

CONTRACT No: 5989-XX
PROJECT No: M5989
DRAWN BY: A.S.B.
(checked)
CHECKED BY: L.S.
APPROVED BY: P.F.Z.
DATE: OCTOBER, 2023

TRITON
ENGINEERING
SERVICES
LIMITED
Consulting Engineers

SCALES
1:250
HORIZONTAL
1:50
VERTICAL

DRAWING
NUMBER
02

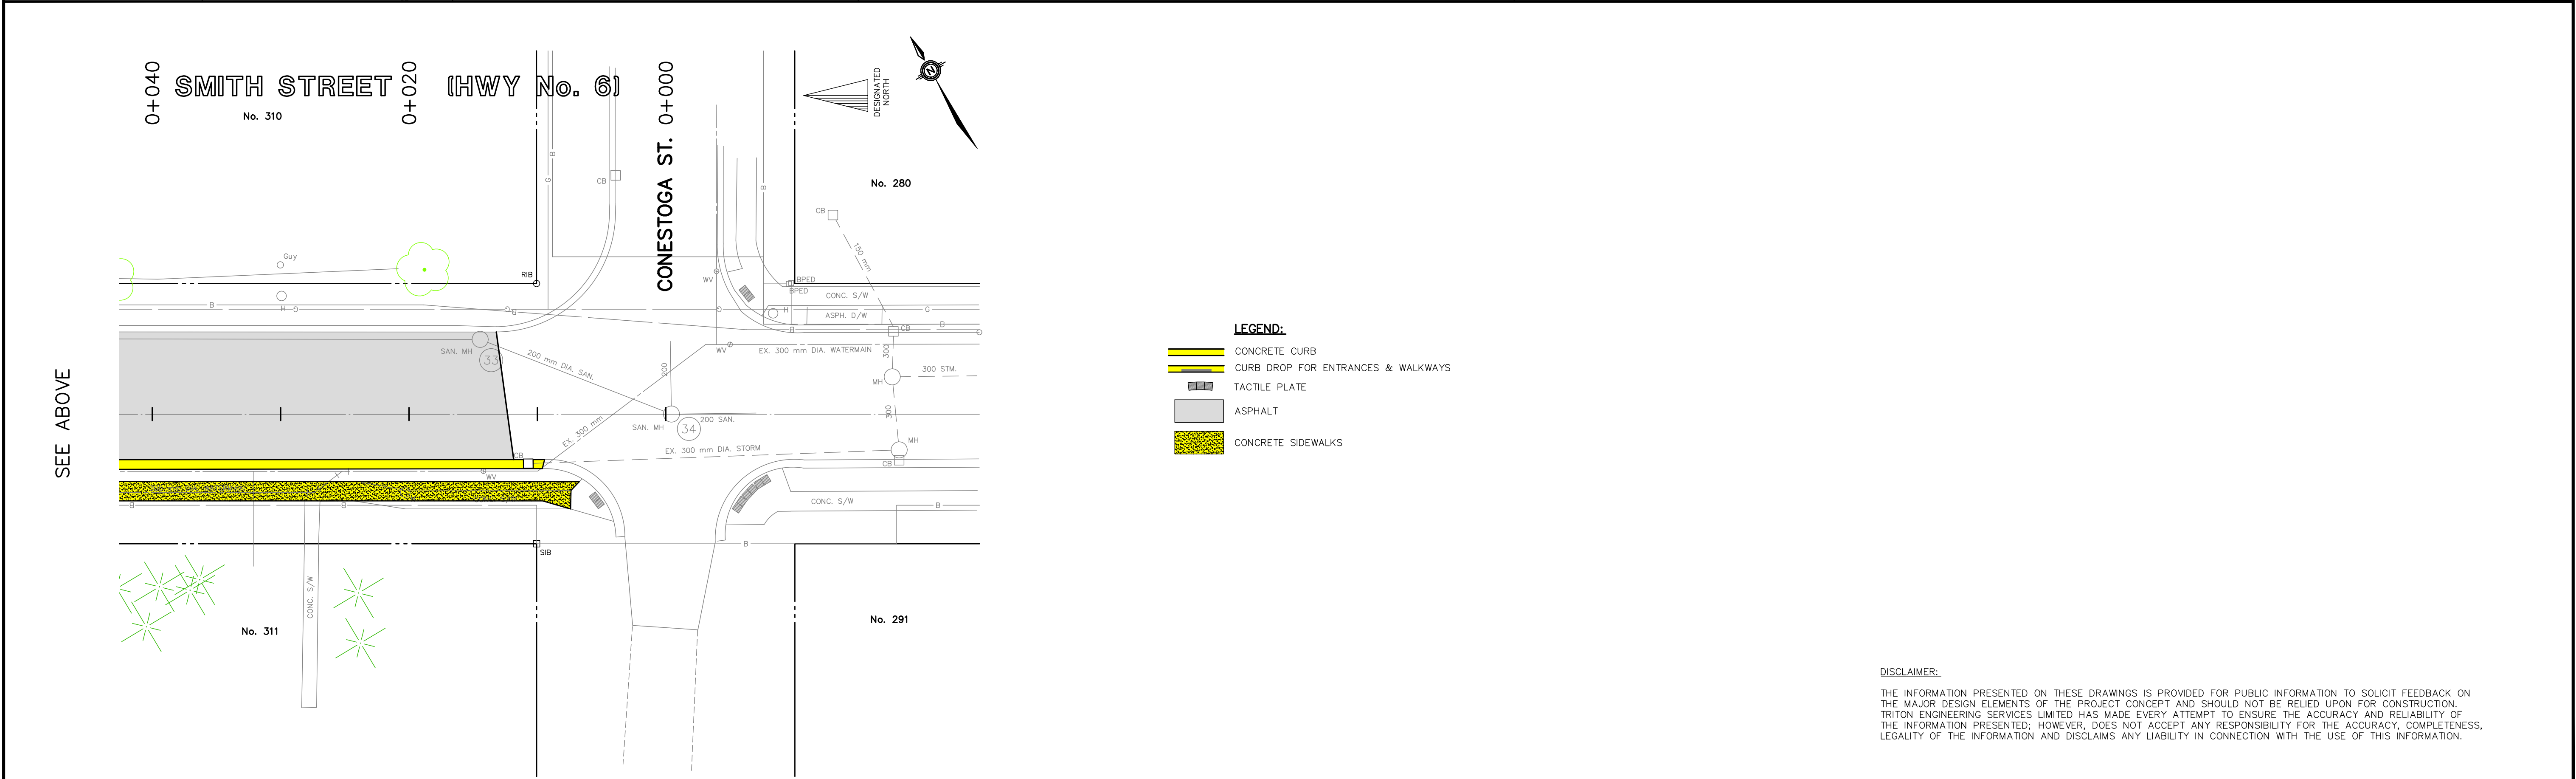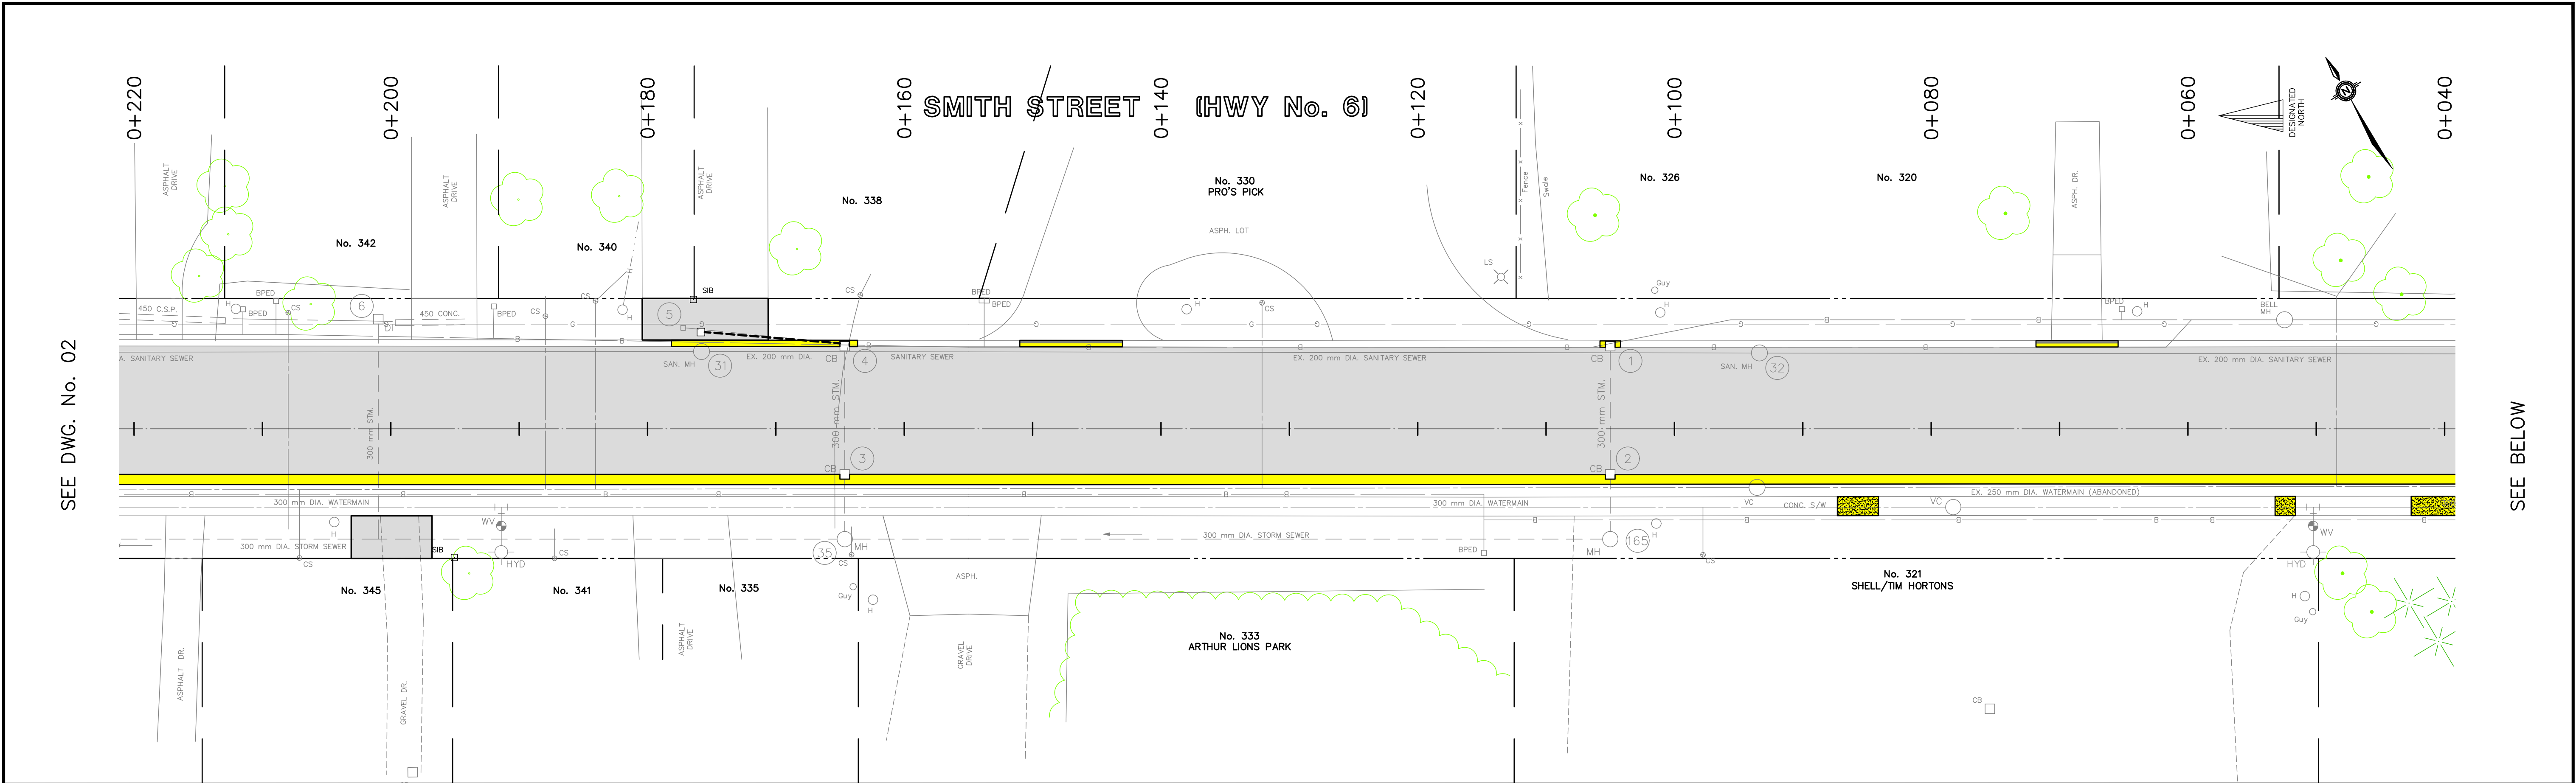

- LEGEND:**
- CONCRETE CURB
 - CURB DROP FOR ENTRANCES & WALKWAYS
 - TACTILE PLATE
 - ASPHALT
 - CONCRETE SIDEWALKS

DISCLAIMER:
THE INFORMATION PRESENTED ON THESE DRAWINGS IS PROVIDED FOR PUBLIC INFORMATION TO SOLICIT FEEDBACK ON THE MAJOR DESIGN ELEMENTS OF THE PROJECT CONCEPT AND SHOULD NOT BE RELIED UPON FOR CONSTRUCTION. TRITON ENGINEERING SERVICES LIMITED HAS MADE EVERY ATTEMPT TO ENSURE THE ACCURACY AND RELIABILITY OF THE INFORMATION PRESENTED; HOWEVER, DOES NOT ACCEPT ANY RESPONSIBILITY FOR THE ACCURACY, COMPLETENESS, LEGALITY OF THE INFORMATION AND DISCLAIMS ANY LIABILITY IN CONNECTION WITH THE USE OF THIS INFORMATION.

NOTES THE LOCATION OF UTILITIES IS APPROXIMATE ONLY AND SHOULD BE DETERMINED BY CONSULTING THE MUNICIPAL AUTHORITIES AND UTILITY COMPANIES CONCERNED. THE CONTRACTOR SHALL PROVE THE LOCATION OF UTILITIES AND SHALL BE RESPONSIBLE FOR ADEQUATE PROTECTION AGAINST DAMAGE.					<div>PRELIMINARY</div>	RECONSTRUCTION OF SMITH STREET (HWY. 6) (ARTHUR)	TOWNSHIP OF WELLINGTON NORTH 7490 SIDEROAD 7 WEST KENILWORTH, ONTARIO NOG 2E0	CONTRACT No: 5989—XX	 <div>TRITON ENGINEERING SERVICES LIMITED Consulting Engineers</div>	SCALES	
								PROJECT No: M5989		1:250 HORIZONTAL	1:50 VERTICAL
								DRAWN BY: A.S.B. <small>(checked)</small>			
								CHECKED BY: L.S.			
								APPROVED BY: P.F.Z.			
	1.	2023/10/23	ISSUED FOR PUBLIC INFORMATION	P.F.Z.				DATE: OCTOBER, 2023		DRAWING NUMBER	03
	No	DATE	REVISION	INITIAL							